

PART OF THE SOUTH 1/2 OF SECTION 12 &
PART OF THE NORTH 1/2 OF SECTION 13, T.6N., R.2W., S.L.B. & M.
DINSDALE ESTATES SUBDIVISION


IN WEBER COUNTY
SCALE 1" = 100'

TAXING UNIT: 16

SEE PAGE 33

(DEED: S 89° E 660.66')
S 88°47'09" E

667.81'

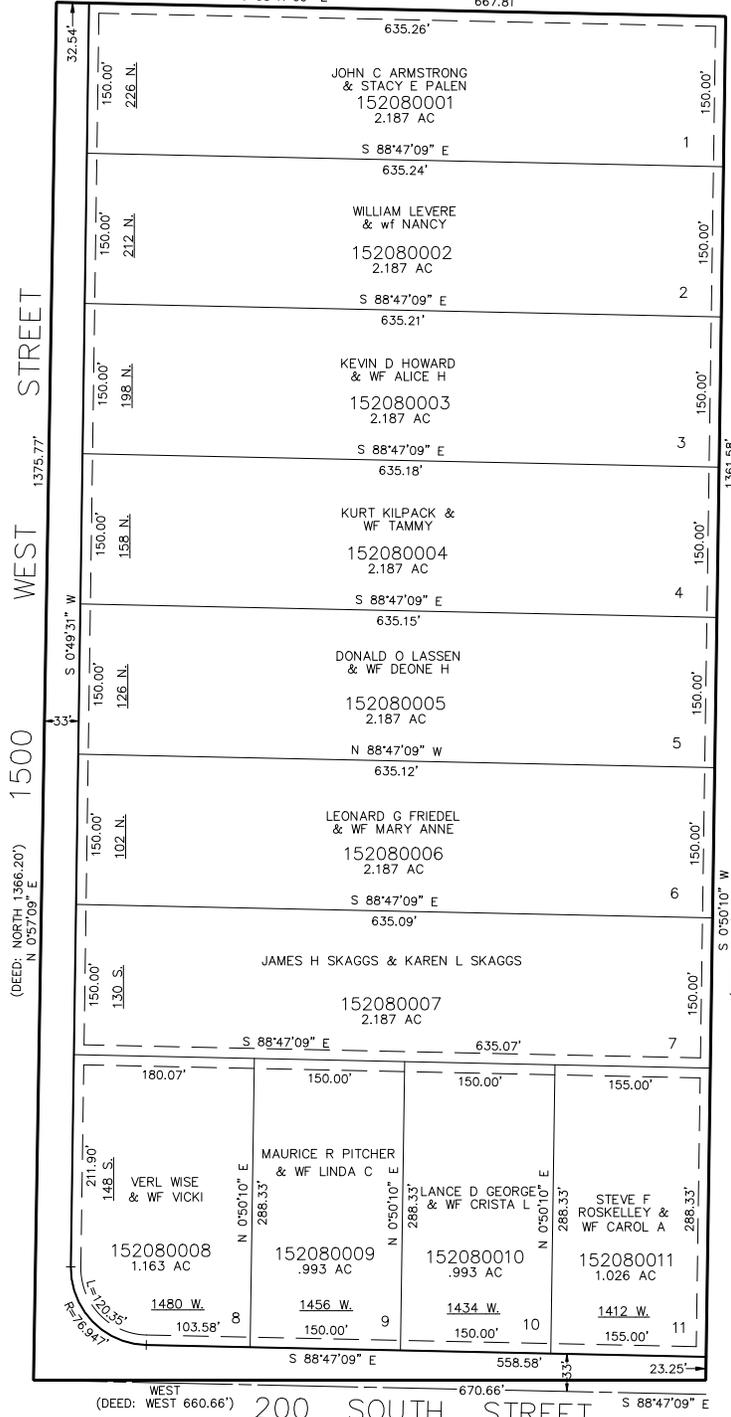

SEE PAGE 38

SEE PAGE 35

10' UTILITY AND DRAINAGE
EASEMENT AS INDICATED BY
DASHED LINES.

FOR COMPLETE ENG DATA SEE
ORIGINAL DEDICATION PLAT IN
BOOK 42, PAGE 94 OF RECORDS.

WEST
(DEED: WEST 660.66')

200 SOUTH STREET

S 88°47'09" E

SEE PAGE 35