


# PART OF THE S.W. 1/4 & S.E. 1/4 OF SEC. 25, T6N., R2W., S.L.B. & M. OGDEN COMMERCIAL & INDUSTRIAL PARK-PLAT "I"

IN OGDEN CITY

TAXING UNIT: 25

SCALE 1" = 150'

SEE PAGE 68

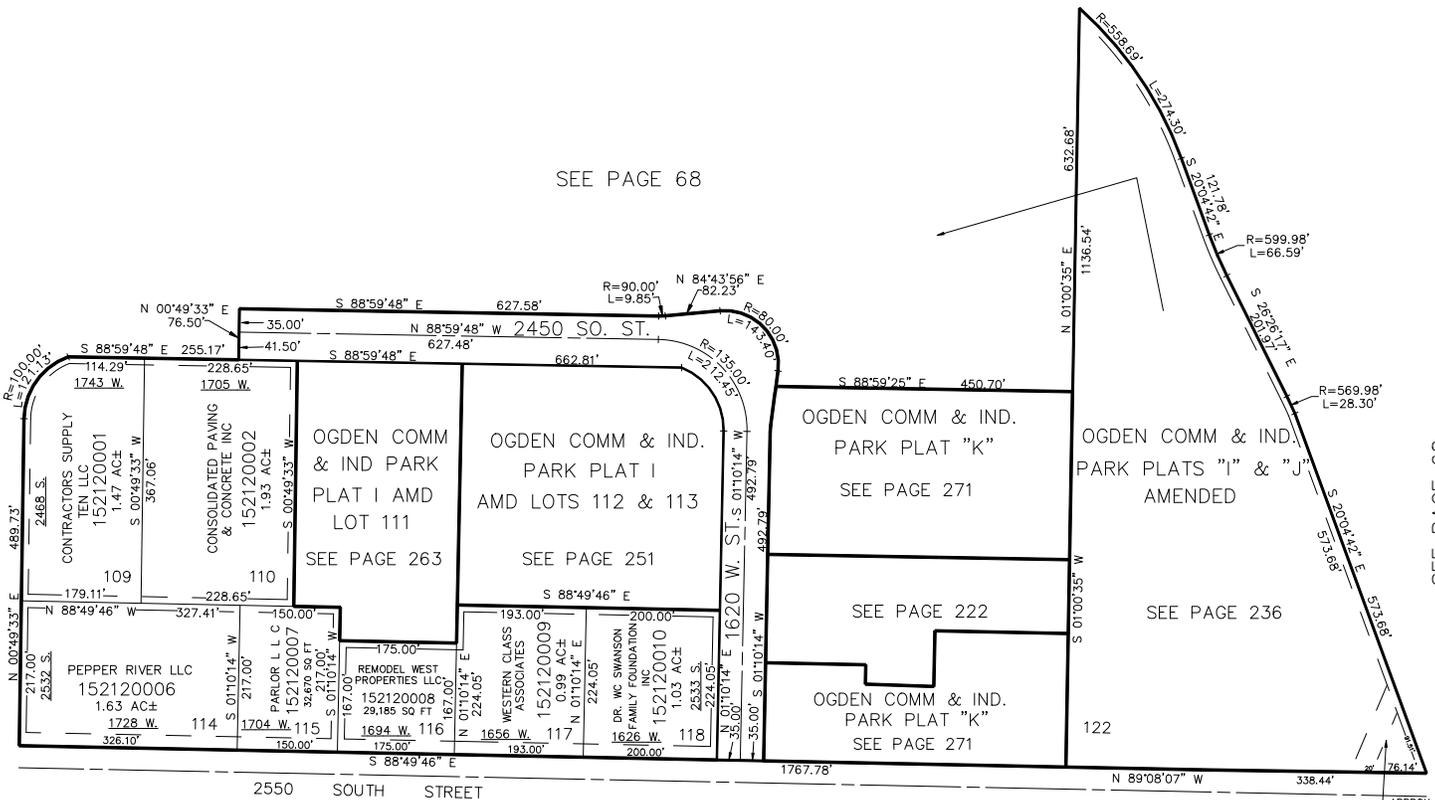

2550 SOUTH STREET

1767.78'

N 89°08'07" W

338.44'

APPROX. LOCATION OF UNSPECIFIED ESMT. TO MOUNTAIN FUEL SUPPLY.

SEE PAGE 68

SEE PAGE 198

SEE PAGE 68

10' UTILITY & DRAINAGE EASEMENTS EACH SIDE OF PROPERTY LINES AS INDICATED BY DASHED LINES EXCEPT AS OTHERWISE SHOWN.

FOR COMPLETE ENG DATA SEE ORIGINAL DEDICATION PLAT IN BOOK 43, PAGE 85 OF RECORDS.