

PART OF THE S.W. 1/4 & S.E. 1/4 OF SEC. 25, T6N., R2W., S.L.B. & M. OGDEN COMMERCIAL & INDUSTRIAL PARK-PLAT "I"

IN OGDEN CITY


TAXING UNIT: 25

SCALE 1" = 150'

SEE PAGE 68

SEE PAGE 198

SEE PAGE 68

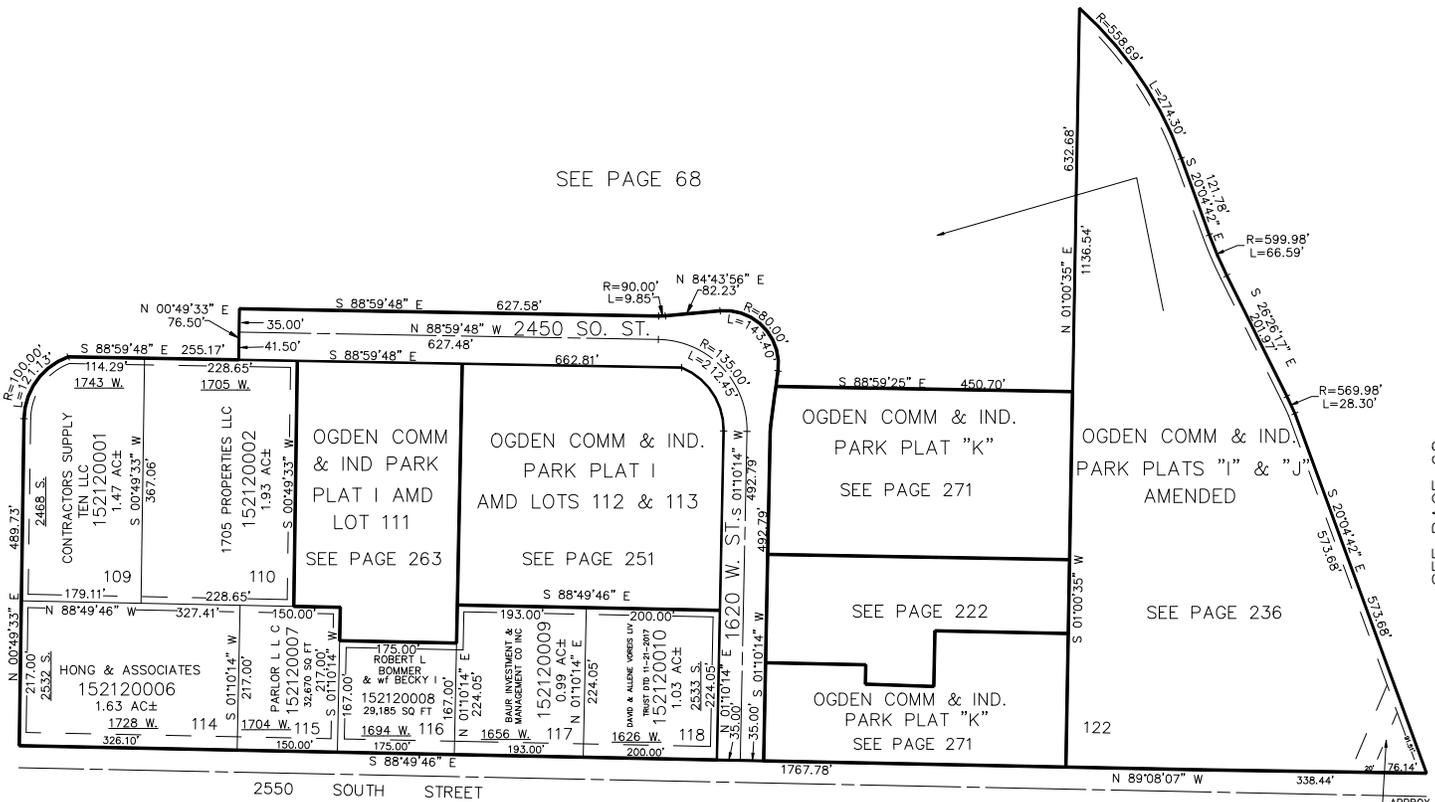

SEE PAGE 68

APPROX. LOCATION OF UNSPECIFIED ESMT. TO MOUNTAIN FUEL SUPPLY.

10' UTILITY & DRAINAGE EASEMENTS EACH SIDE OF PROPERTY LINES AS INDICATED BY DASHED LINES EXCEPT AS OTHERWISE SHOWN.

FOR COMPLETE ENG DATA SEE ORIGINAL DEDICATION PLAT IN BOOK 43, PAGE 85 OF RECORDS.