


PART OF THE S.W. 1/4 & S.E. 1/4 OF SEC. 25, T6N., R2W., S.L.B. & M.
OGDEN COMMERCIAL & INDUSTRIAL PARK-PLAT "I"

IN OGDEN CITY

TAXING UNIT: 25

SCALE 1" = 150'

SEE PAGE 198

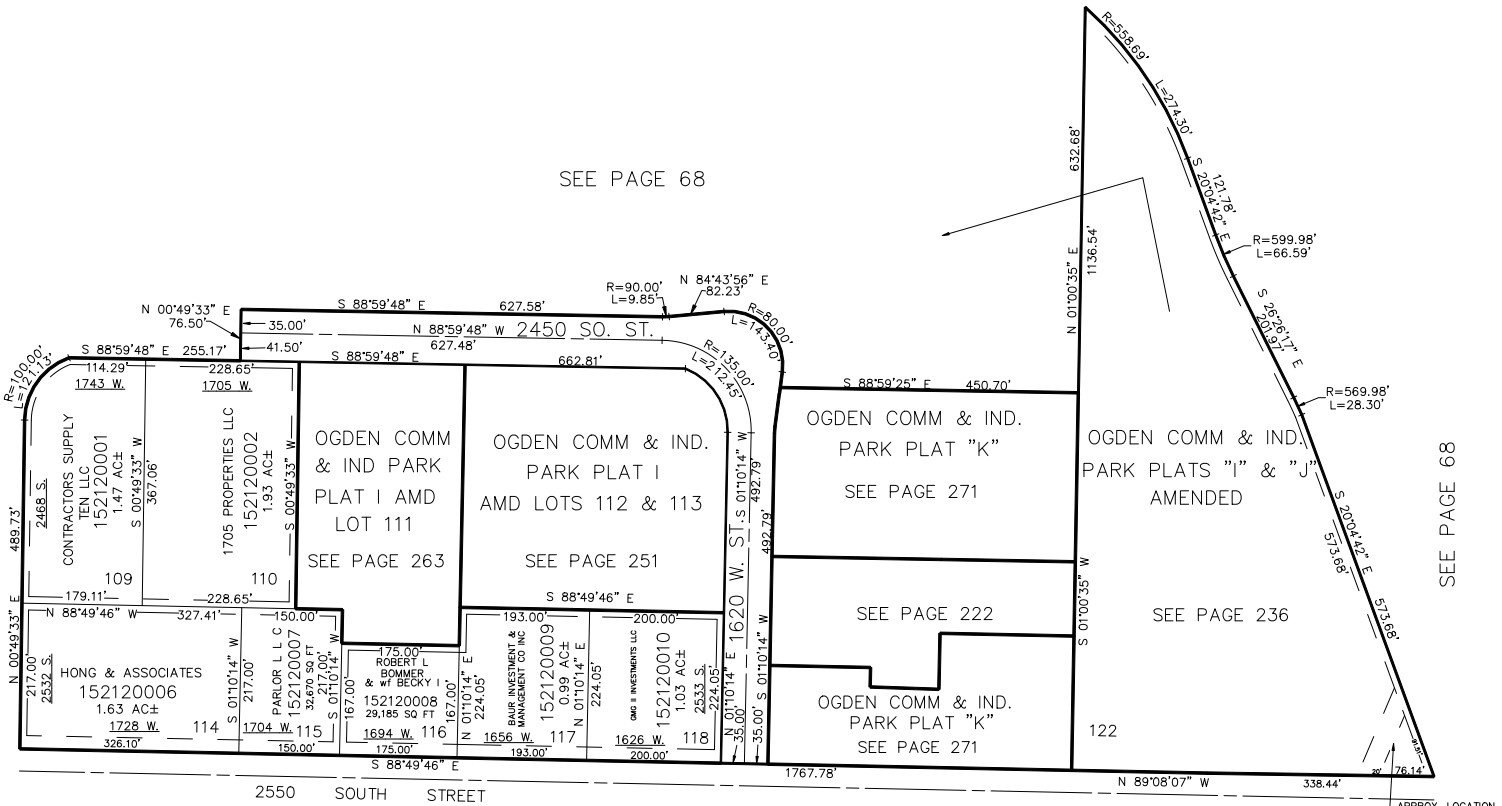

SEE PAGE 68

SEE PAGE 68

APPROX. LOCATION
OF UNSPECIFIED
ESMT. TO MOUNTAIN
FUEL SUPPLY.

10' UTILITY & DRAINAGE EASEMENTS
EACH SIDE OF PROPERTY LINES AS
INDICATED BY DASHED LINES EXCEPT
AS OTHERWISE SHOWN.

FOR COMPLETE ENG DATA SEE
ORIGINAL DEDICATION PLAT IN
BOOK 43, PAGE 85 OF RECORDS.