


PART OF SEC.10 & SEC. 3, T.6N., R.2W., S.L.B. & M.
PART OF VACATED LOTS 2,3&4 BELL ACRES SUB.

CONNOLE ACRES SUBDIVISION

IN WEBER COUNTY

SCALE 1" = 60'

TAXING UNIT: 16

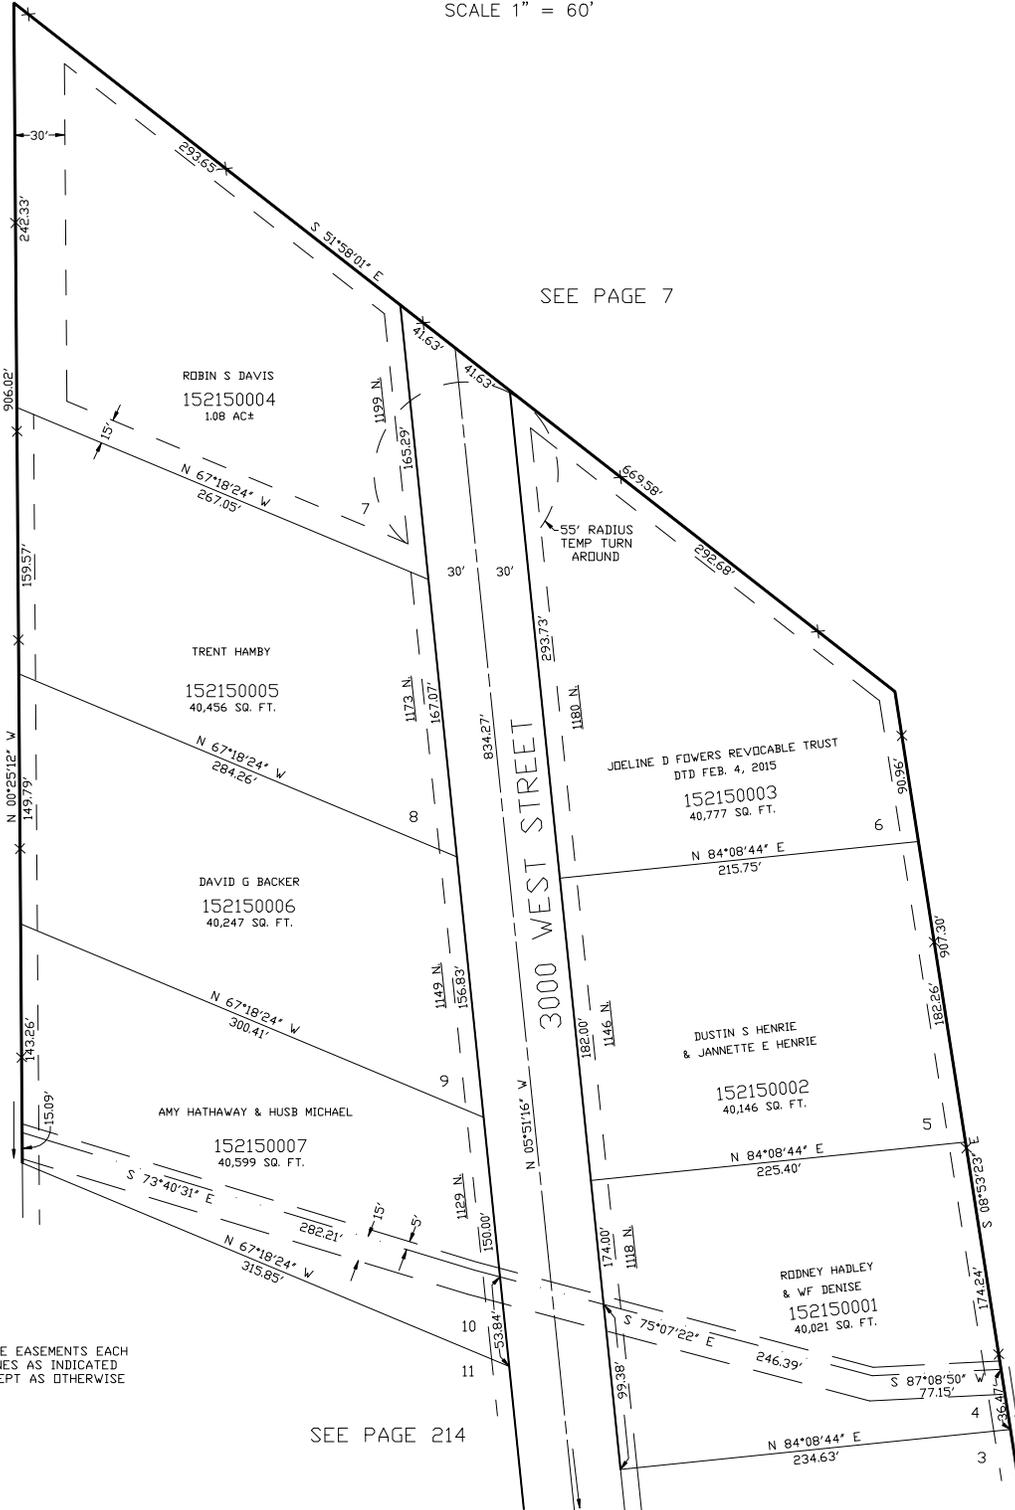

SEE PAGE 7

SEE PAGE 7

SEE PAGE 7

SEE PAGE 214

FOR COMPLETE ENG DATA SEE ORIGINAL DEDICATION PLAT IN BOOK 44, PAGE 4 OF RECORDS.

10' UTILITY & DRAINAGE EASEMENTS EACH SIDE OF PROPERTY LINES AS INDICATED BY DASHED LINES EXCEPT AS OTHERWISE SHOWN.