


PART OF THE S.W. 1/4, OF SEC. 21, T.6N., R.2W., S.L.B. & M.
DEGIORGIO SUBDIVISION, PHASE 2

WEBER COUNTY
 SCALE 1" = 100'

TAXING UNIT: 53

SEE PAGE 57

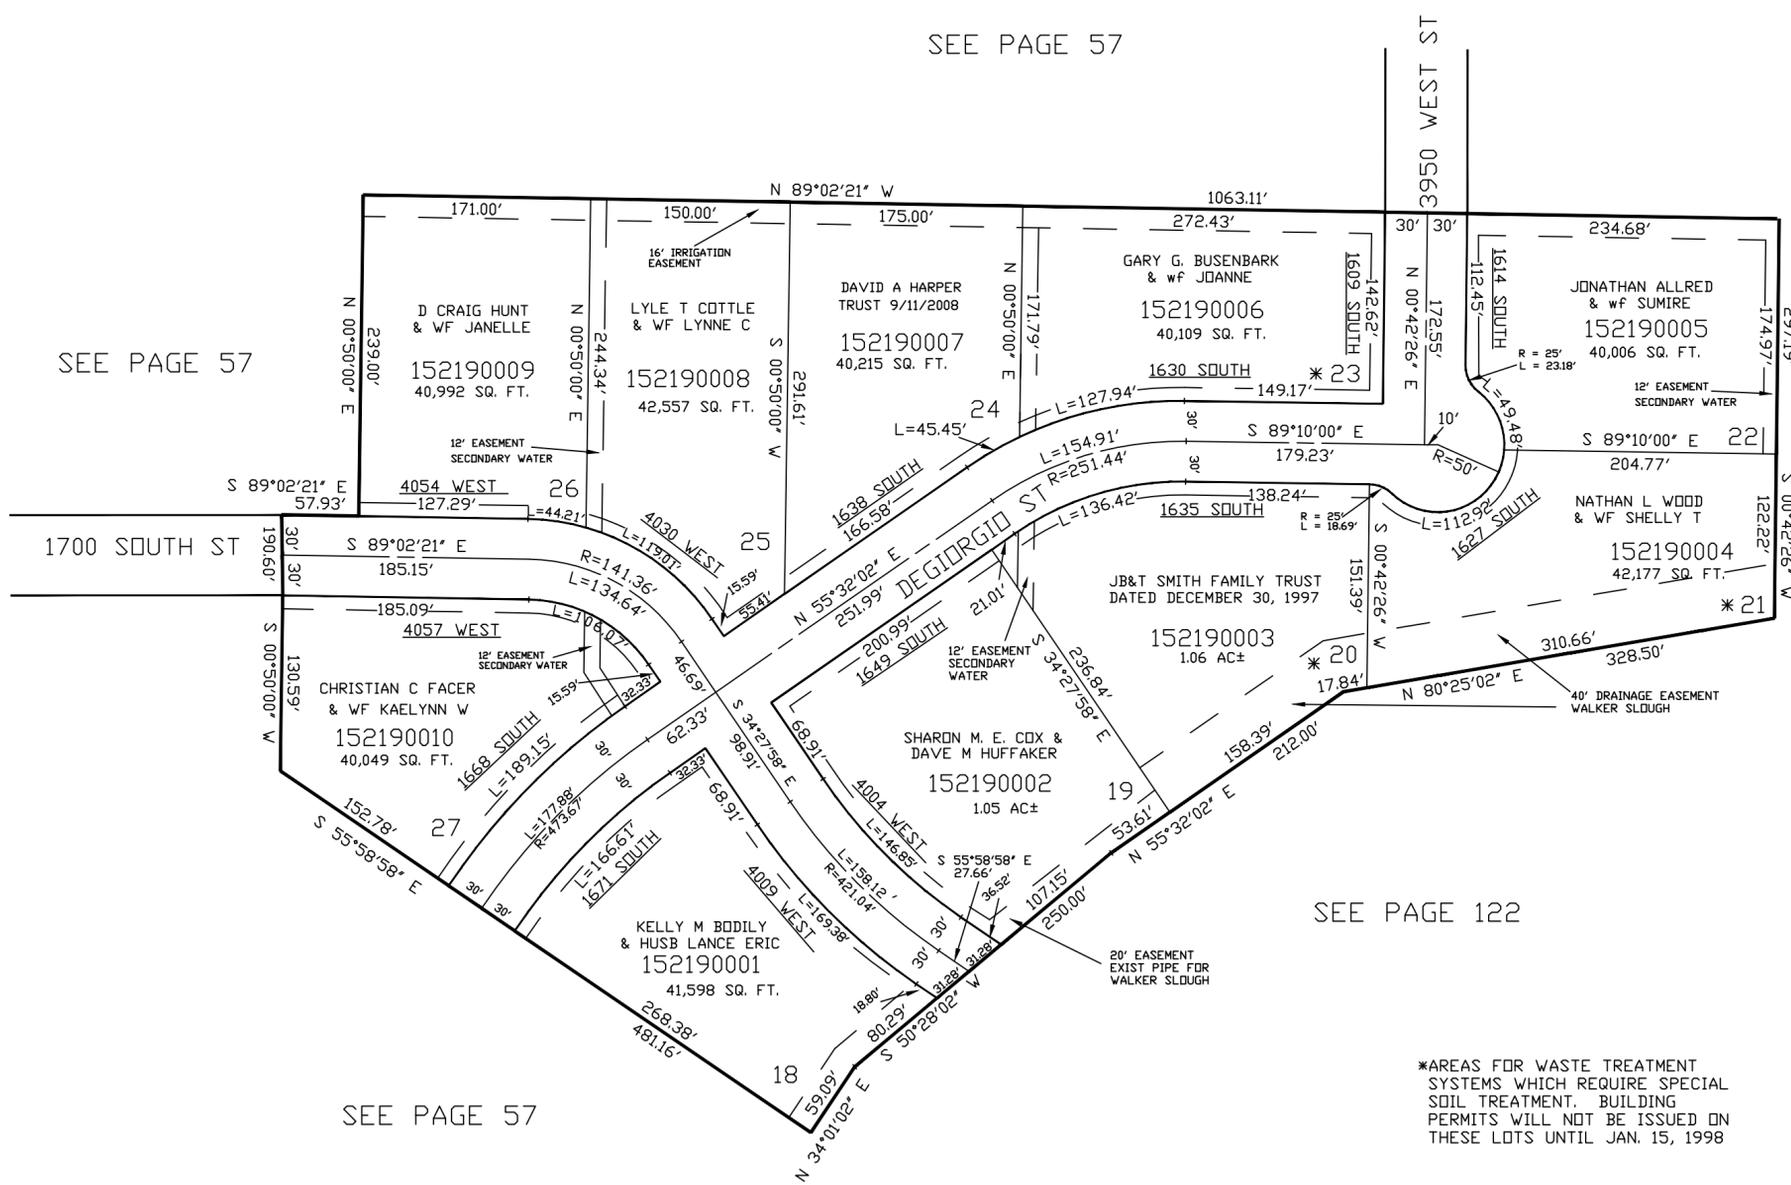

SEE PAGE 57

SEE PAGE 122

SEE PAGE 57

*AREAS FOR WASTE TREATMENT SYSTEMS WHICH REQUIRE SPECIAL SOIL TREATMENT. BUILDING PERMITS WILL NOT BE ISSUED ON THESE LOTS UNTIL JAN. 15, 1998

FOR COMPLETE ENG DATA SEE ORIGINAL DEDICATION PLAT IN BOOK 44, PAGE 32 OF RECORDS.

10' UTILITY & DRAINAGE EASEMENTS EACH SIDE OF PROPERTY LINES AS INDICATED BY DASHED LINES EXCEPT AS OTHERWISE SHOWN.