

PART OF THE N.W. 1/4, OF SEC. 1, T.6N., R.2W., S.L.B. & M.
TAYLOR FARMS SUBDIVISION PHASE-1
AMENDED LOTS 5&6

TAXING UNIT:145


IN FARR WEST CITY
SCALE 1" = 80'

SEE PAGE 3

SEE PAGE 3

SEE 150030063
LOT 12 VACATED 25-FEB-1998
#1524068 1910-79

SEE PAGE 3

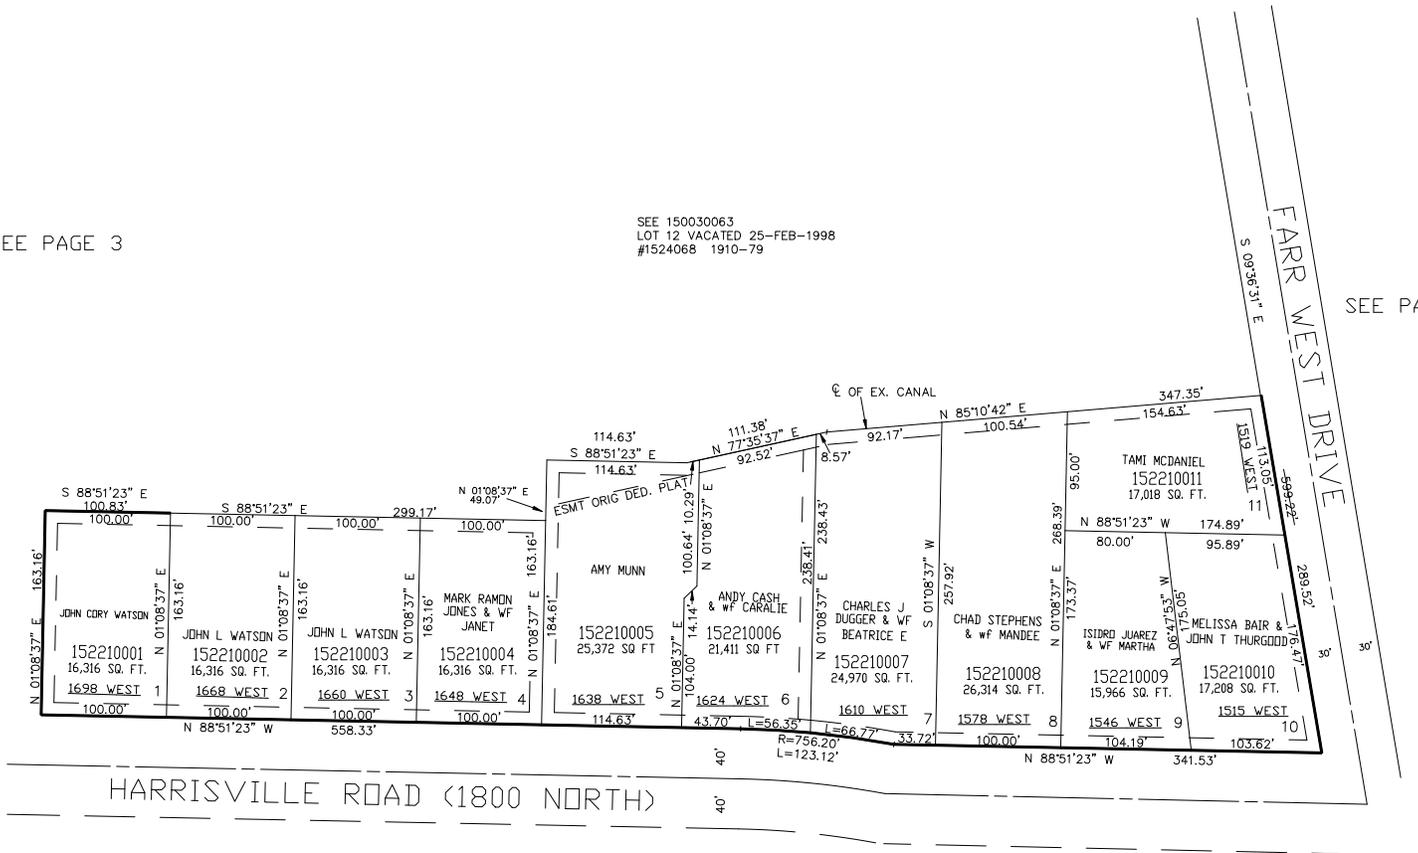

SEE PAGE 3

10' UTILITY & DRAINAGE EASEMENTS EACH SIDE OF PROPERTY LINES AS INDICATED BY DASHED LINES EXCEPT AS OTHERWISE SHOWN.

FOR COMPLETE ENG DATA SEE ORIGINAL DEDICATION PLAT IN BOOK 45, PAGE 69 OF RECORDS.

FOR AMENDED DEDICATION PLAT SEE BOOK 48, PAGE 19 OF RECORDS.