

PART OF THE N.W. 1/4, OF SEC. 1, T.6N., R.2W., S.L.B. & M.  
TAYLOR FARMS SUBDIVISION PHASE-1  
AMENDED LOTS 5&6

TAXING UNIT:145

IN FARR WEST CITY


SCALE 1" = 80'

SEE PAGE 3

SEE PAGE 3

SEE 150030063  
LOT 12 VACATED 25-FEB-1998  
#1524068 1910-79

SEE PAGE 3

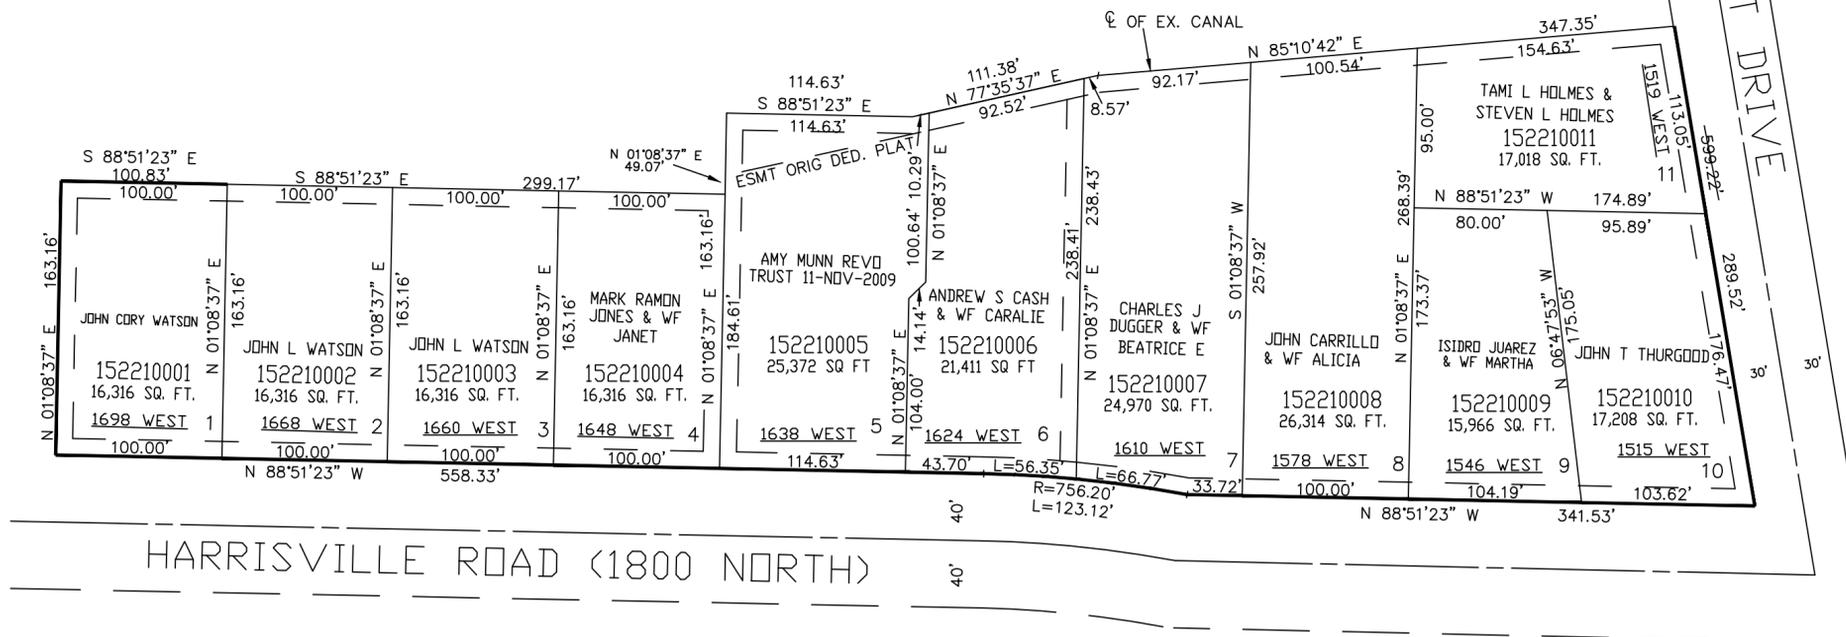

SEE PAGE 3

10' UTILITY & DRAINAGE EASEMENTS EACH  
SIDE OF PROPERTY LINES AS INDICATED  
BY DASHED LINES EXCEPT AS OTHERWISE  
SHOWN.

FOR COMPLETE ENG DATA SEE  
ORIGINAL DEDICATION PLAT IN  
BOOK 45, PAGE 69 OF RECORDS.

FOR AMENDED DEDICATION PLAT  
SEE BOOK 48, PAGE 19 OF  
RECORDS.