

PART OF THE SOUTH 1/2, OF SEC. 1, T.6N., R.2W., S.L.B. & M.  
MOUNTAIN VIEW SUBDIVISION PHASE III

IN FARR WEST CITY


TAXING UNIT: 145

SCALE 1" = 100'

DEDICATED TO FARR WEST CITY  
AS STORM WATER DETENTION BASIN  
& WETLANDS MITIGATION AREA.

SEE PAGE 1

SEE PAGES 224 & 225

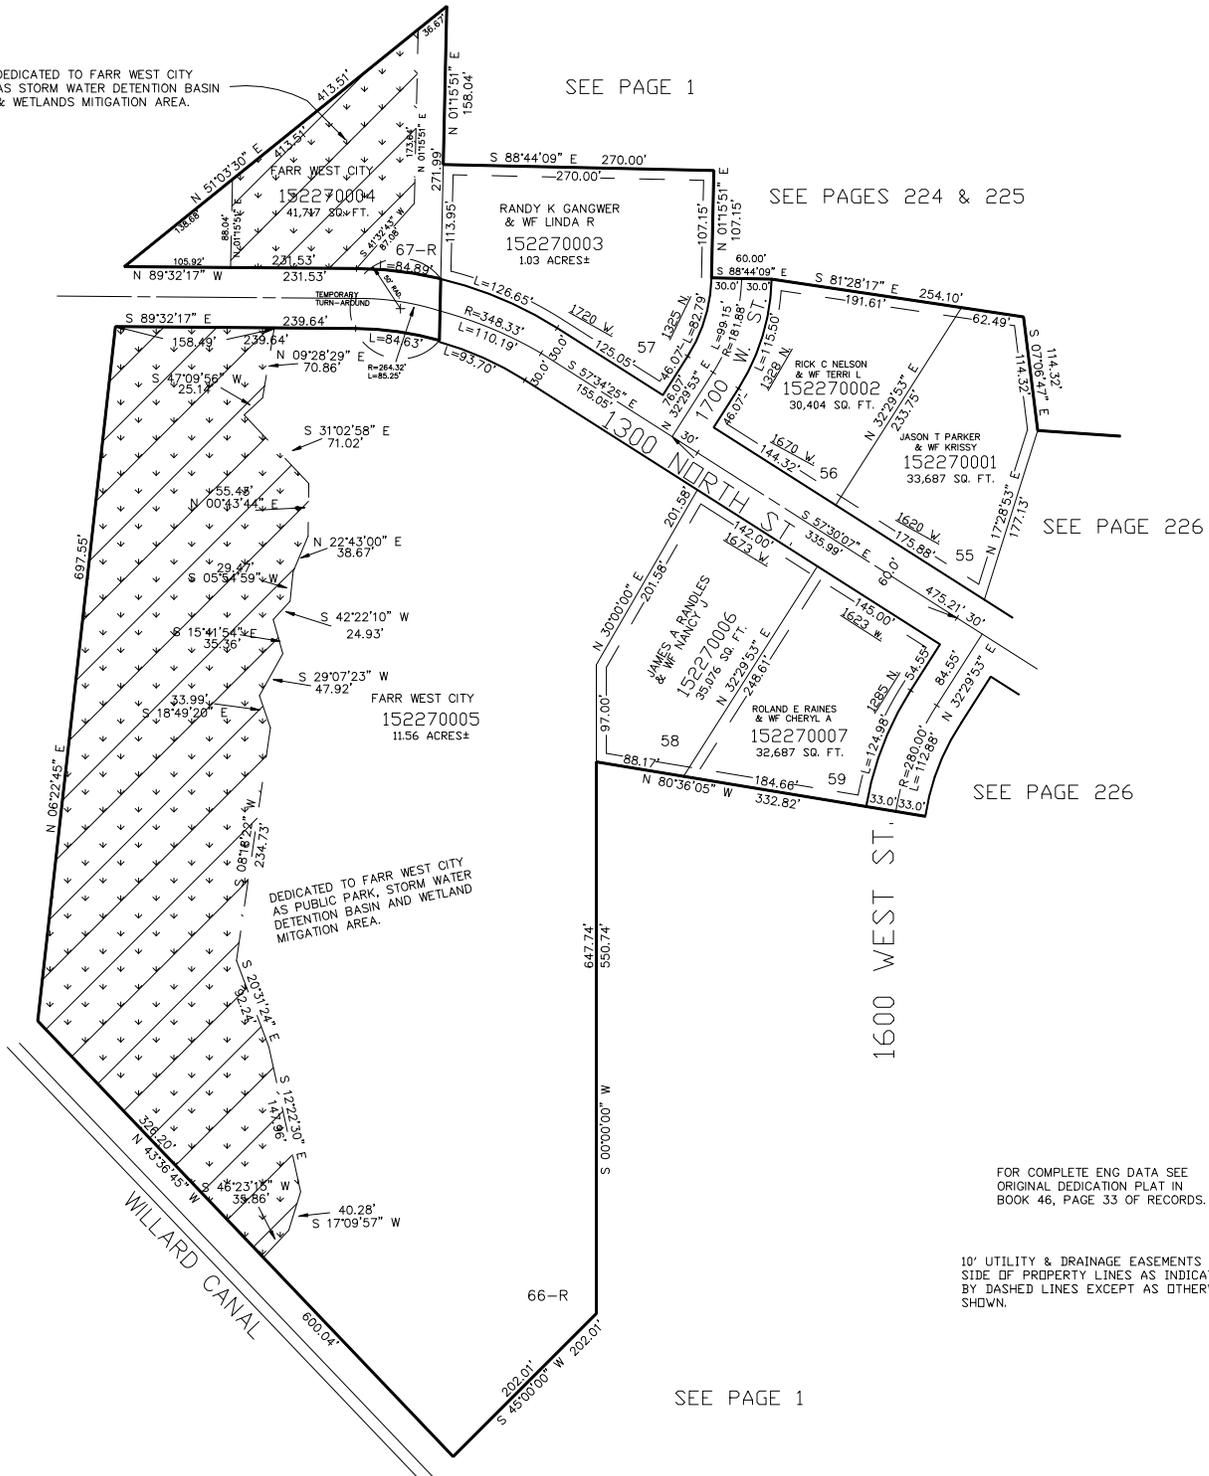

FOR COMPLETE ENG DATA SEE  
ORIGINAL DEDICATION PLAT IN  
BOOK 46, PAGE 33 OF RECORDS.

10' UTILITY & DRAINAGE EASEMENTS EACH  
SIDE OF PROPERTY LINES AS INDICATED  
BY DASHED LINES EXCEPT AS OTHERWISE  
SHOWN.

SEE PAGE 1