


PART OF THE S.W. 1/4, OF SECTION 23, T.6N., R.2W., S.L.B. & M.
PEPPER RIDGE ESTATES

IN WEST HAVEN CITY
SCALE 1" = 50'

TAXING UNIT: 277

SEE PAGE 61-3

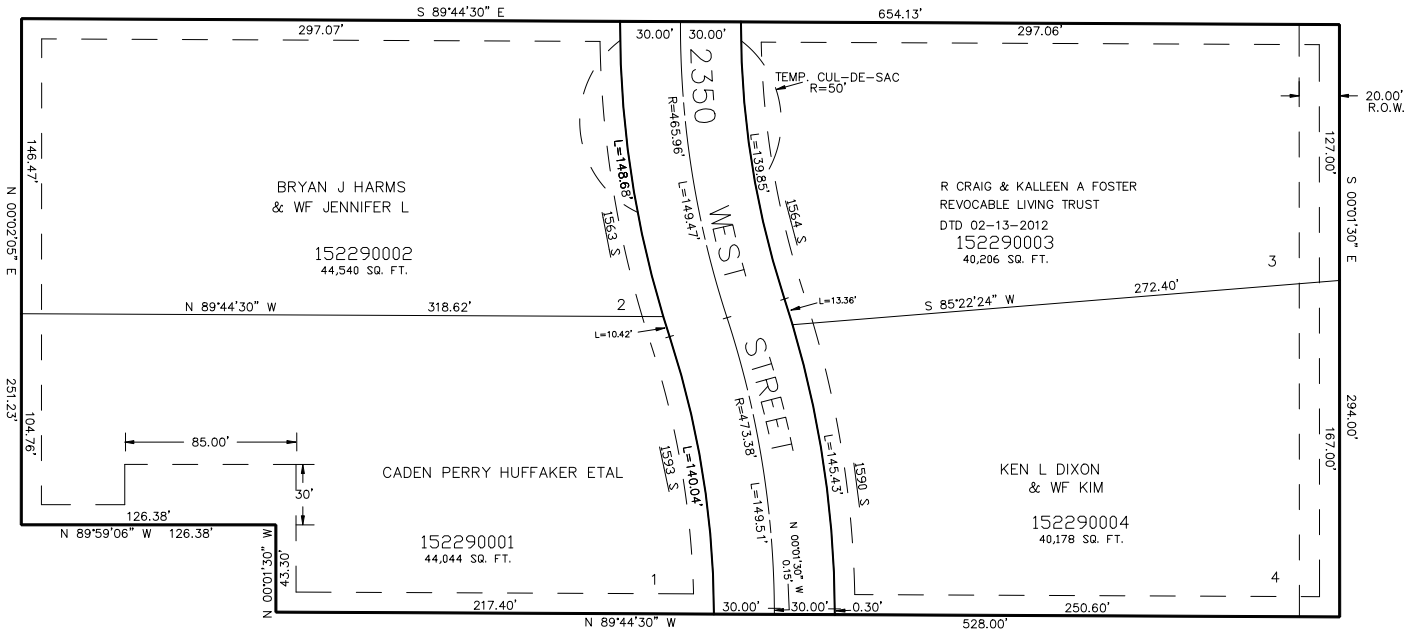

SEE PAGE 61-2

SEE PAGE 61-2

SEE PAGE 106

10' UTILITY & DRAINAGE EASEMENTS EACH
SIDE OF PROPERTY LINES AS INDICATED
BY DASHED LINES EXCEPT AS OTHERWISE
SHOWN.

FOR COMPLETE ENG DATA SEE
ORIGINAL DEDICATION PLAT IN
BOOK 46, PAGE 75 OF RECORDS.

FOR TAX PURPOSES ONLY