


PART OF THE S.E. 1/4, OF SEC. 11, T.6N., R.2W., S.L.B. & M.
HANGING TREE SUBDIVISION

IN WEBER COUNTY

TAXING UNIT: 16

SCALE 1" = 60'

SEE PAGE 30-2

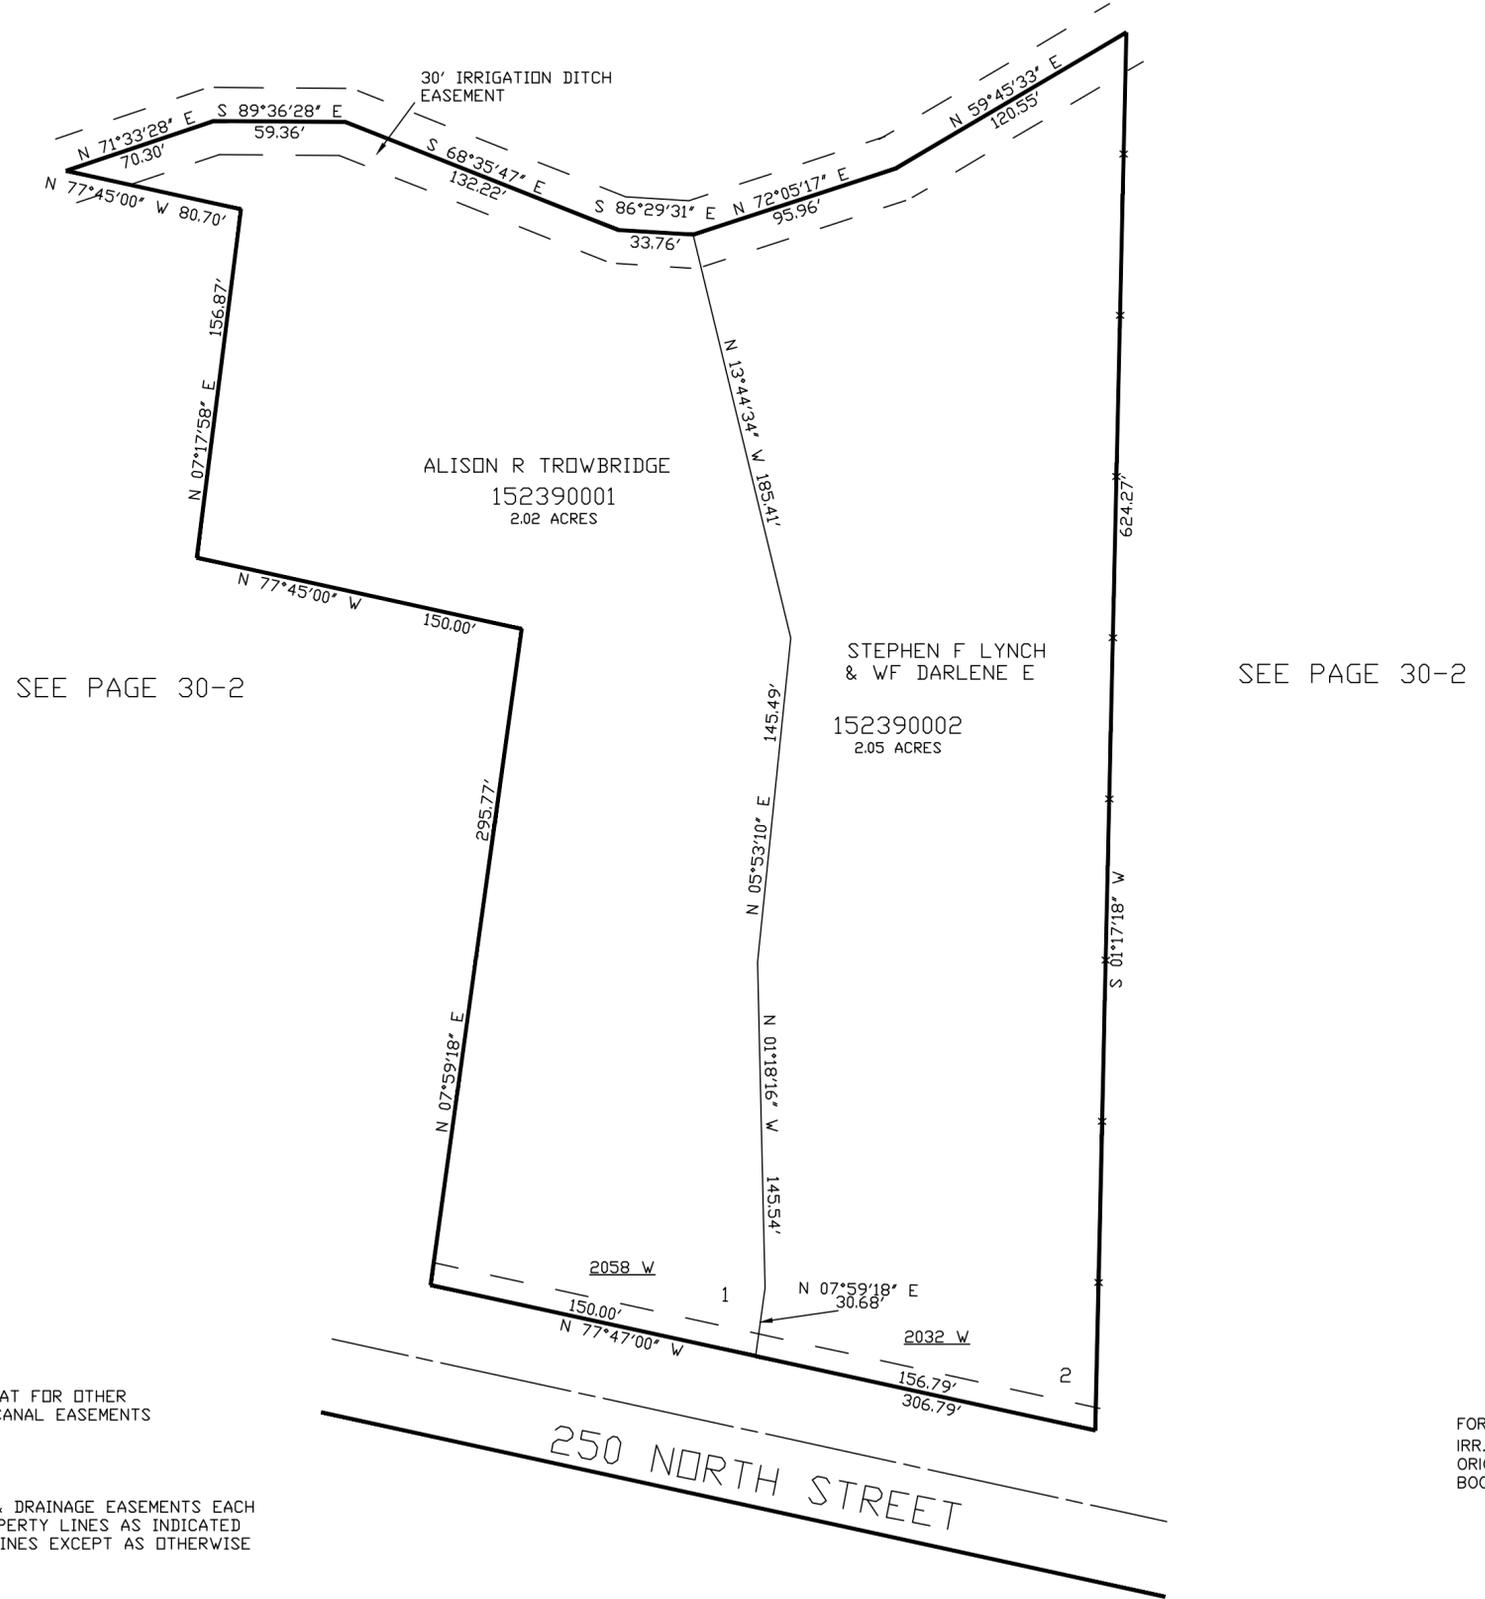

SEE PAGE 30-2

SEE PAGE 30-2

SEE DED. PLAT FOR OTHER DITCH AND CANAL EASEMENTS

10' UTILITY & DRAINAGE EASEMENTS EACH SIDE OF PROPERTY LINES AS INDICATED BY DASHED LINES EXCEPT AS OTHERWISE SHOWN.

FOR COMPLETE ENG DATA AND IRR. AND DITCH EASEMENTS SEE ORIGINAL DEDICATION PLAT IN BOOK 48, PAGE 45 OF RECORDS.