


PART OF THE NE.1/4, OF SECTION 32, T.6N., R.2W., S.L.B. & M.  
AMENDED LOTS 1, 10, 12 & 19  
FRANK-WAY ESTATES PHASE-2

TAXING UNIT: 53

IN WEBER COUNTY  
SCALE 1" = 100'

SEE PAGE 237

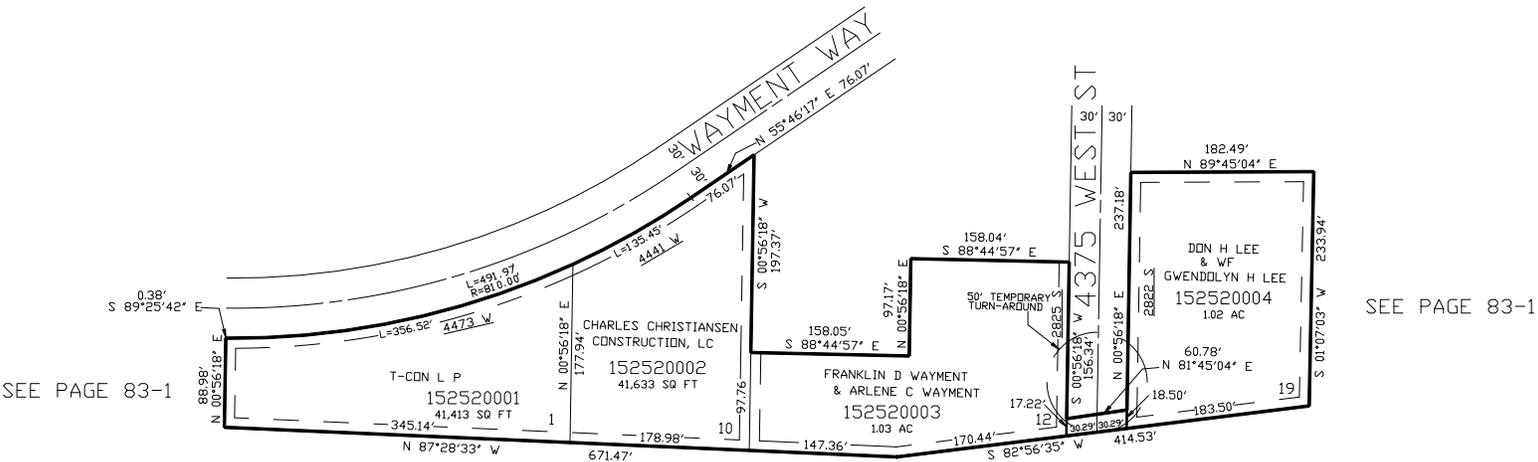

SEE PAGE 83-1

SEE PAGE 83-1

SEE PAGE 83-1

10' UTILITY & DRAINAGE EASEMENTS EACH SIDE OF PROPERTY LINES AS INDICATED BY DASHED LINES EXCEPT AS OTHERWISE SHOWN.

FOR COMPLETE ENG DATA SEE ORIGINAL DEDICATION PLAT IN BOOK 49, PAGE 83 OF RECORDS.