


PART OF THE NE.1/4, OF SECTION 32, T.6N., R.2W., S.L.B. & M.

AMENDED LOTS 1, 10, 12 & 19
FRANK-LAND ESTATES PHASE-2

TAXING UNIT: 53

IN WEBER COUNTY
SCALE 1" = 100'

SEE PAGE 237

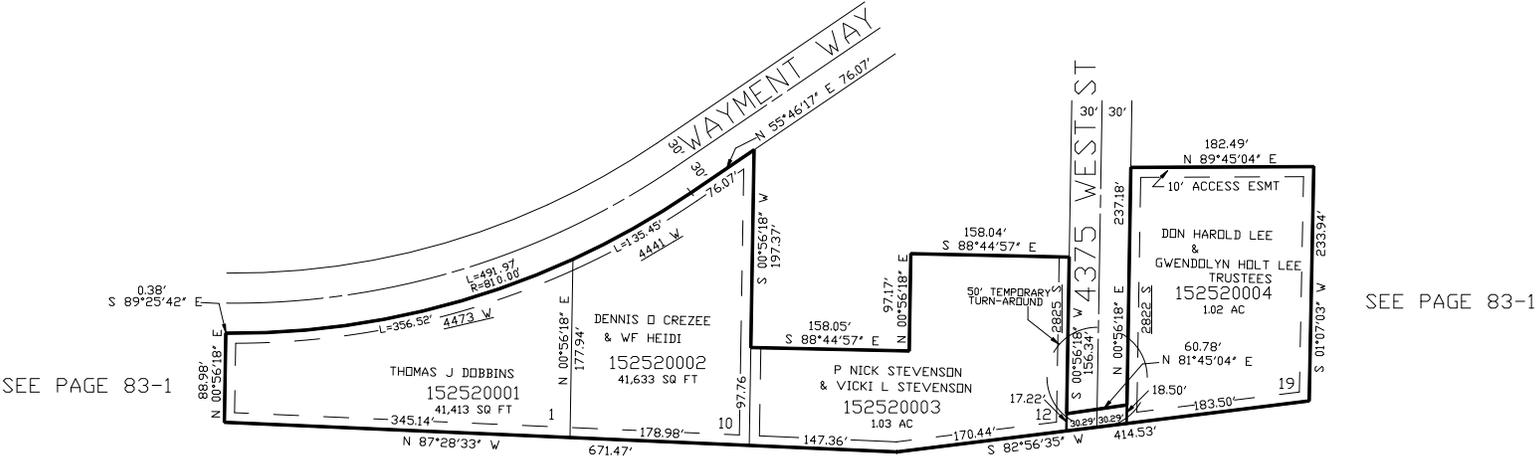

SEE PAGE 83-1

SEE PAGE 83-1

SEE PAGE 83-1

10' UTILITY & DRAINAGE EASEMENTS EACH
SIDE OF PROPERTY LINES AS INDICATED
BY DASHED LINES EXCEPT AS OTHERWISE
SHOWN.

FOR COMPLETE ENG DATA SEE
ORIGINAL DEDICATION PLAT IN
BOOK 49, PAGE 83 OF RECORDS.