


PART OF THE NE.1/4, OF SECTION 32, T.6N., R.2W., S.L.B. & M.

AMENDED LOTS 1, 10, 12 & 19  
FRANK-LAND ESTATES PHASE-2

TAXING UNIT: 53

IN WEBER COUNTY  
SCALE 1" = 100'

SEE PAGE 237

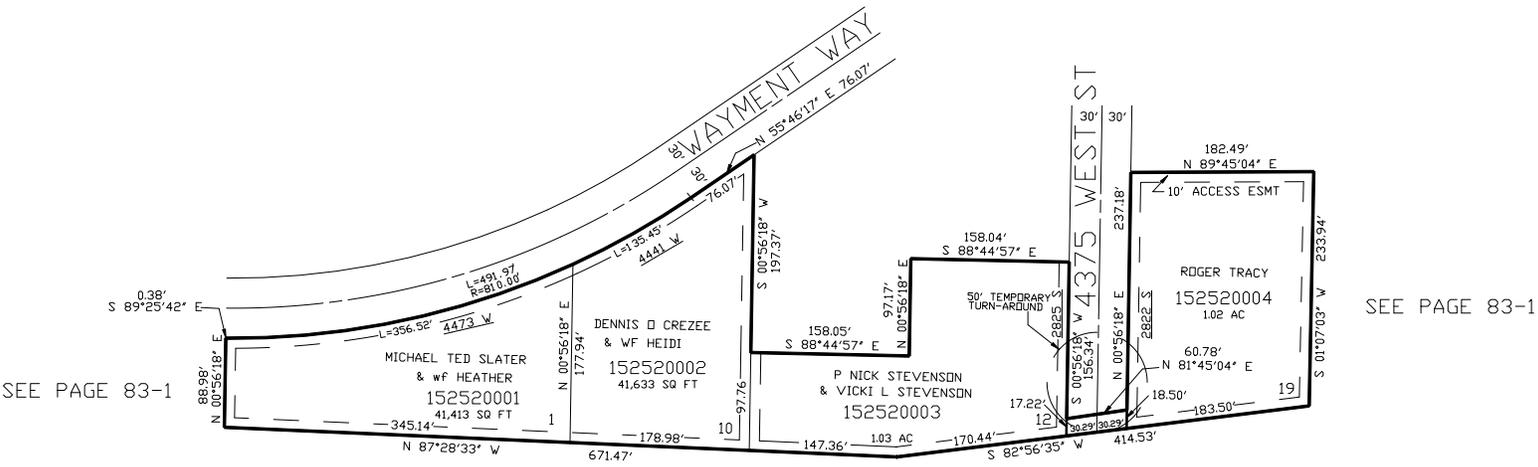

SEE PAGE 83-1

SEE PAGE 83-1

SEE PAGE 83-1

10' UTILITY & DRAINAGE EASEMENTS EACH  
SIDE OF PROPERTY LINES AS INDICATED  
BY DASHED LINES EXCEPT AS OTHERWISE  
SHOWN.

FOR COMPLETE ENG DATA SEE  
ORIGINAL DEDICATION PLAT IN  
BOOK 49, PAGE 83 OF RECORDS.