


# HOS HADLEY SUBDIVISION PHASE 4

IN WEBER COUNTY

SCALE 1" = 60'

TAXING UNIT: 53

SEE PAGE 81

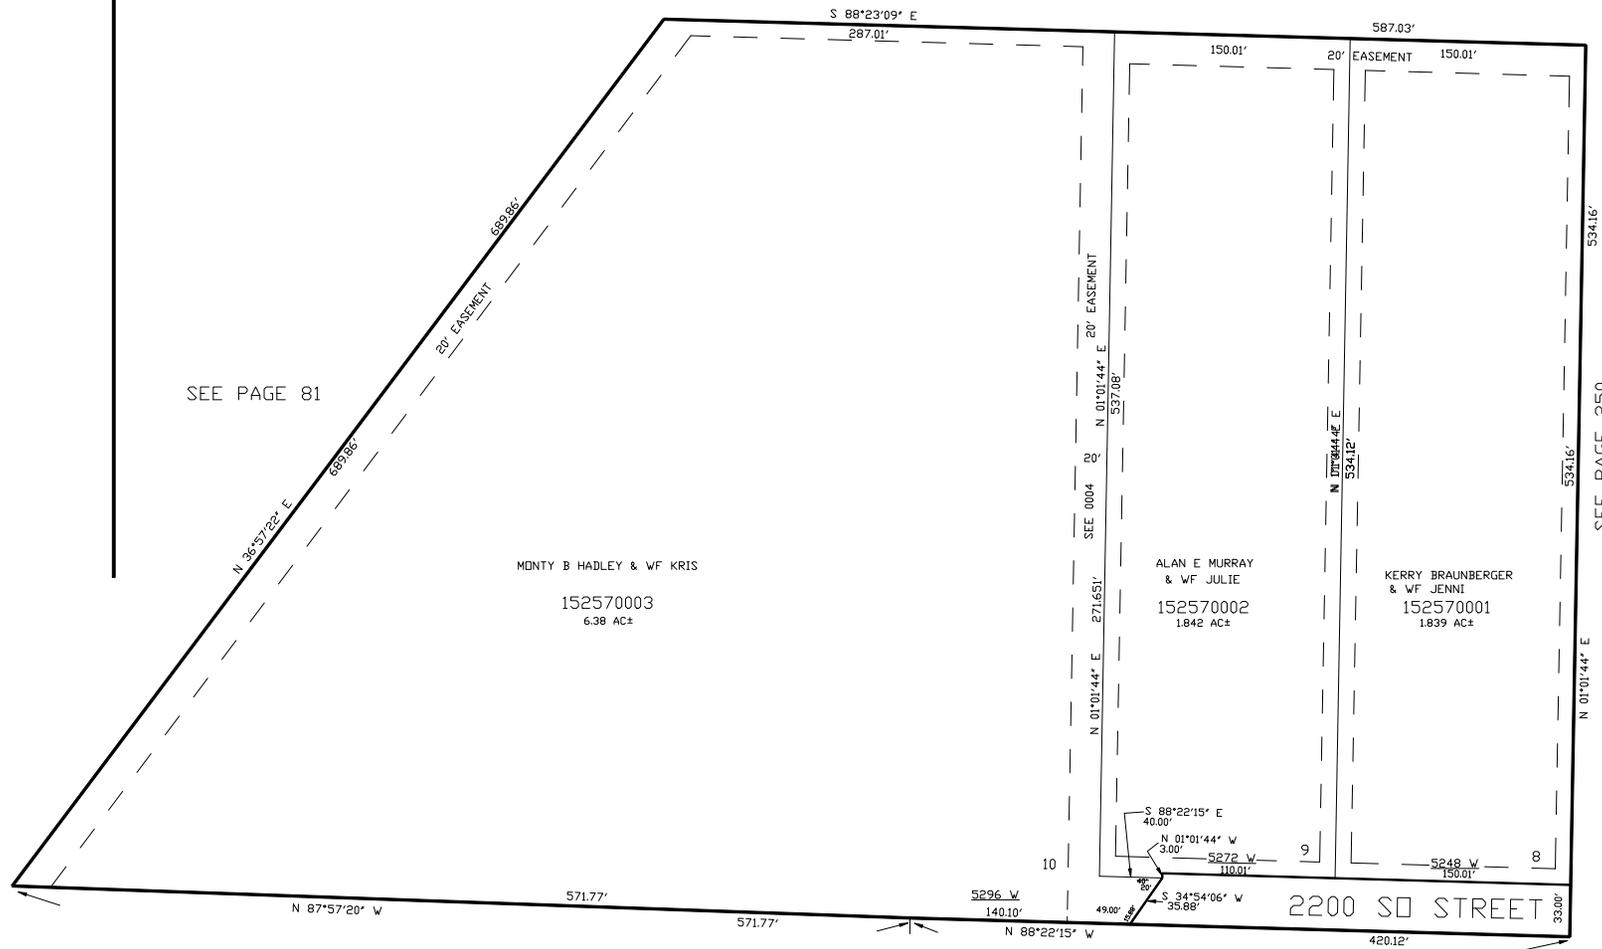

SEE PAGE 81

MONTY B HADLEY & WF KRIS

152570003  
6.38 AC±

ALAN E MURRAY  
& WF JULIE  
152570002  
1.842 AC±

KERRY BRAUNBERGER  
& WF JENNI  
152570001  
1.839 AC±

2200 SO STREET

SEE PAGE 81

SEE PAGE 200

SEE PAGE 250

10' UTILITY & DRAINAGE EASEMENTS EACH  
SIDE OF PROPERTY LINES AS INDICATED  
BY DASHED LINES EXCEPT AS OTHERWISE  
SHOWN.

FOR COMPLETE ENG DATA SEE  
ORIGINAL DEDICATION PLAT IN  
BOOK 50, PAGE 27 OF RECORDS.