


HOS HADLEY SUBDIVISION PHASE 4

IN WEBER COUNTY

TAXING UNIT: 516

SCALE 1" = 60'

SEE PAGE 81

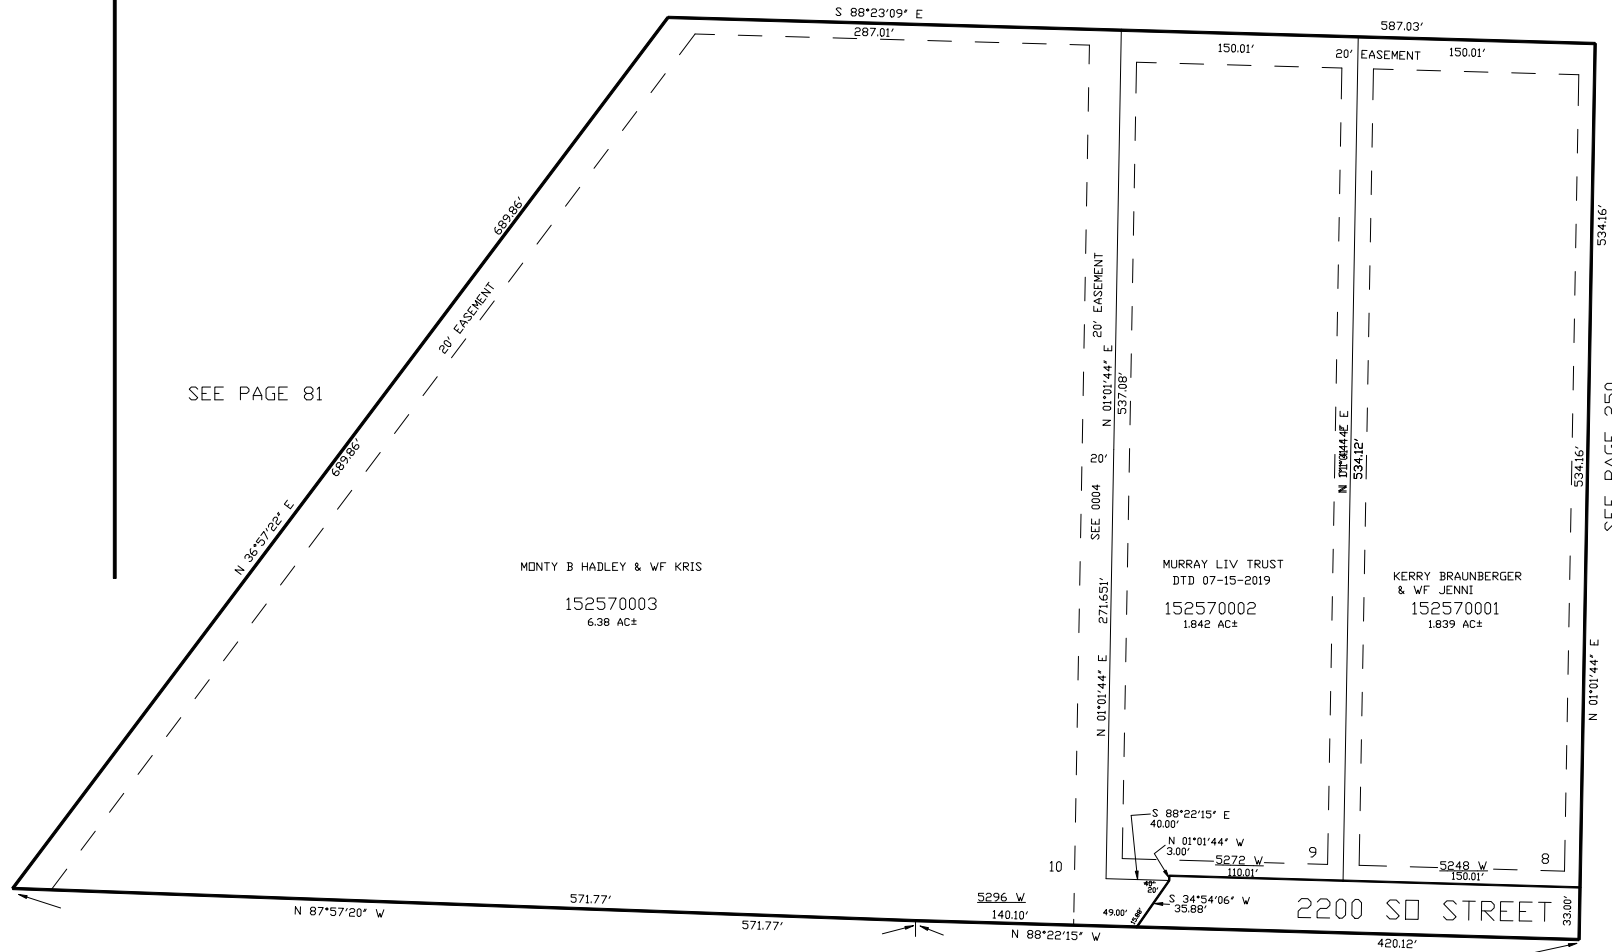

SEE PAGE 81

MONTY B HADLEY & WF KRIS

152570003
6.38 AC±

MURRAY LIV TRUST
DTD 07-15-2019

152570002
1.842 AC±

KERRY BRAUNBERGER
& WF JENNI

152570001
1.839 AC±

2200 SO STREET

SEE PAGE 81

SEE PAGE 200

10' UTILITY & DRAINAGE EASEMENTS EACH
SIDE OF PROPERTY LINES AS INDICATED
BY DASHED LINES EXCEPT AS OTHERWISE
SHOWN.

ADDRESS AFFIDAVIT E#3026040

FOR COMPLETE ENG DATA SEE
ORIGINAL DEDICATION PLAT IN
BOOK 50, PAGE 27 OF RECORDS.