

PART OF THE S.W.1/4, OF SECTION 28, T.6N., R.2W., S.L.B. & M.
HADLEY & OSMOND ESTATES

IN WEBER COUNTY


TAXING UNIT: 514,516

SCALE 1" = 60'

SEE PAGE 78-3

270

SEE
PAGE
78-3

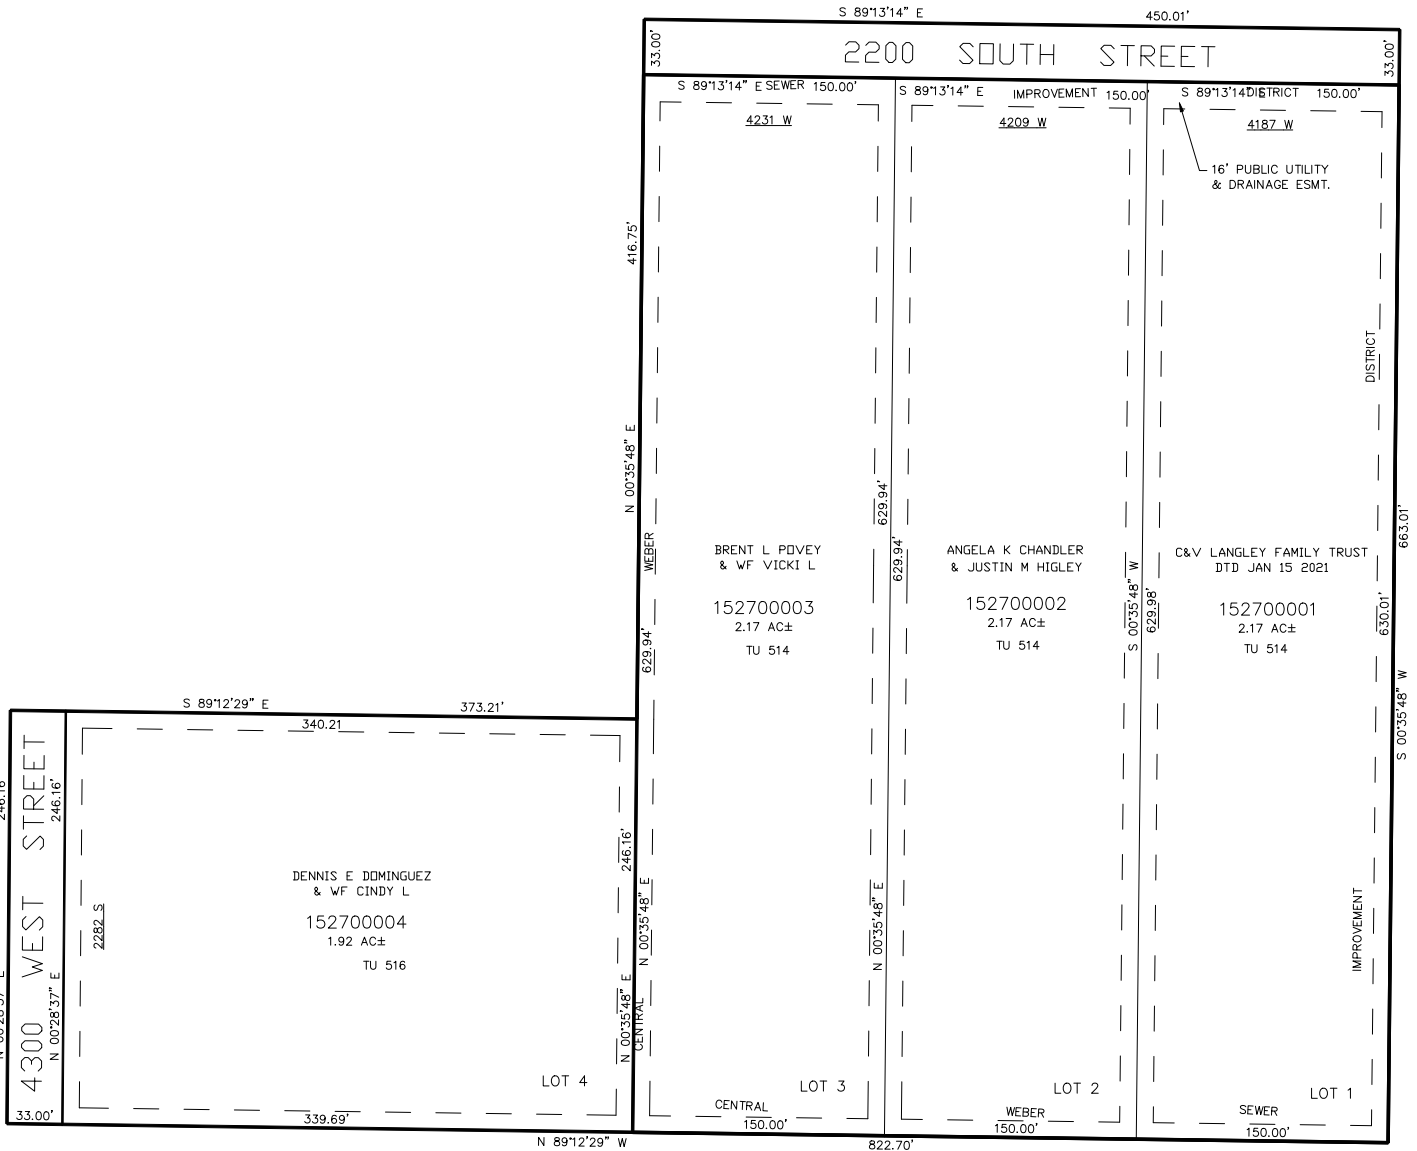

SEE
PAGE
78-3

SEE PAGE 78-3

FOR COMPLETE ENG DATA SEE
ORIGINAL DEDICATION PLAT IN
BOOK 51, PAGE 88 OF RECORDS.

10' UTILITY & DRAINAGE EASEMENTS EACH
SIDE OF PROPERTY LINES AS INDICATED
BY DASHED LINES EXCEPT AS OTHERWISE
SHOWN.

FOR TAX PURPOSES ONLY