


PART OF THE S.W.1/4, OF SECTION 25, T.6N., R.2W., S.L.B. & M.
OGDEN COMMERCIAL & INDUSTRIAL PARK - PLAT "K"

IN OGDEN CITY
SCALE 1" = 60'

TAXING UNIT: 25

SEE PAGE 236

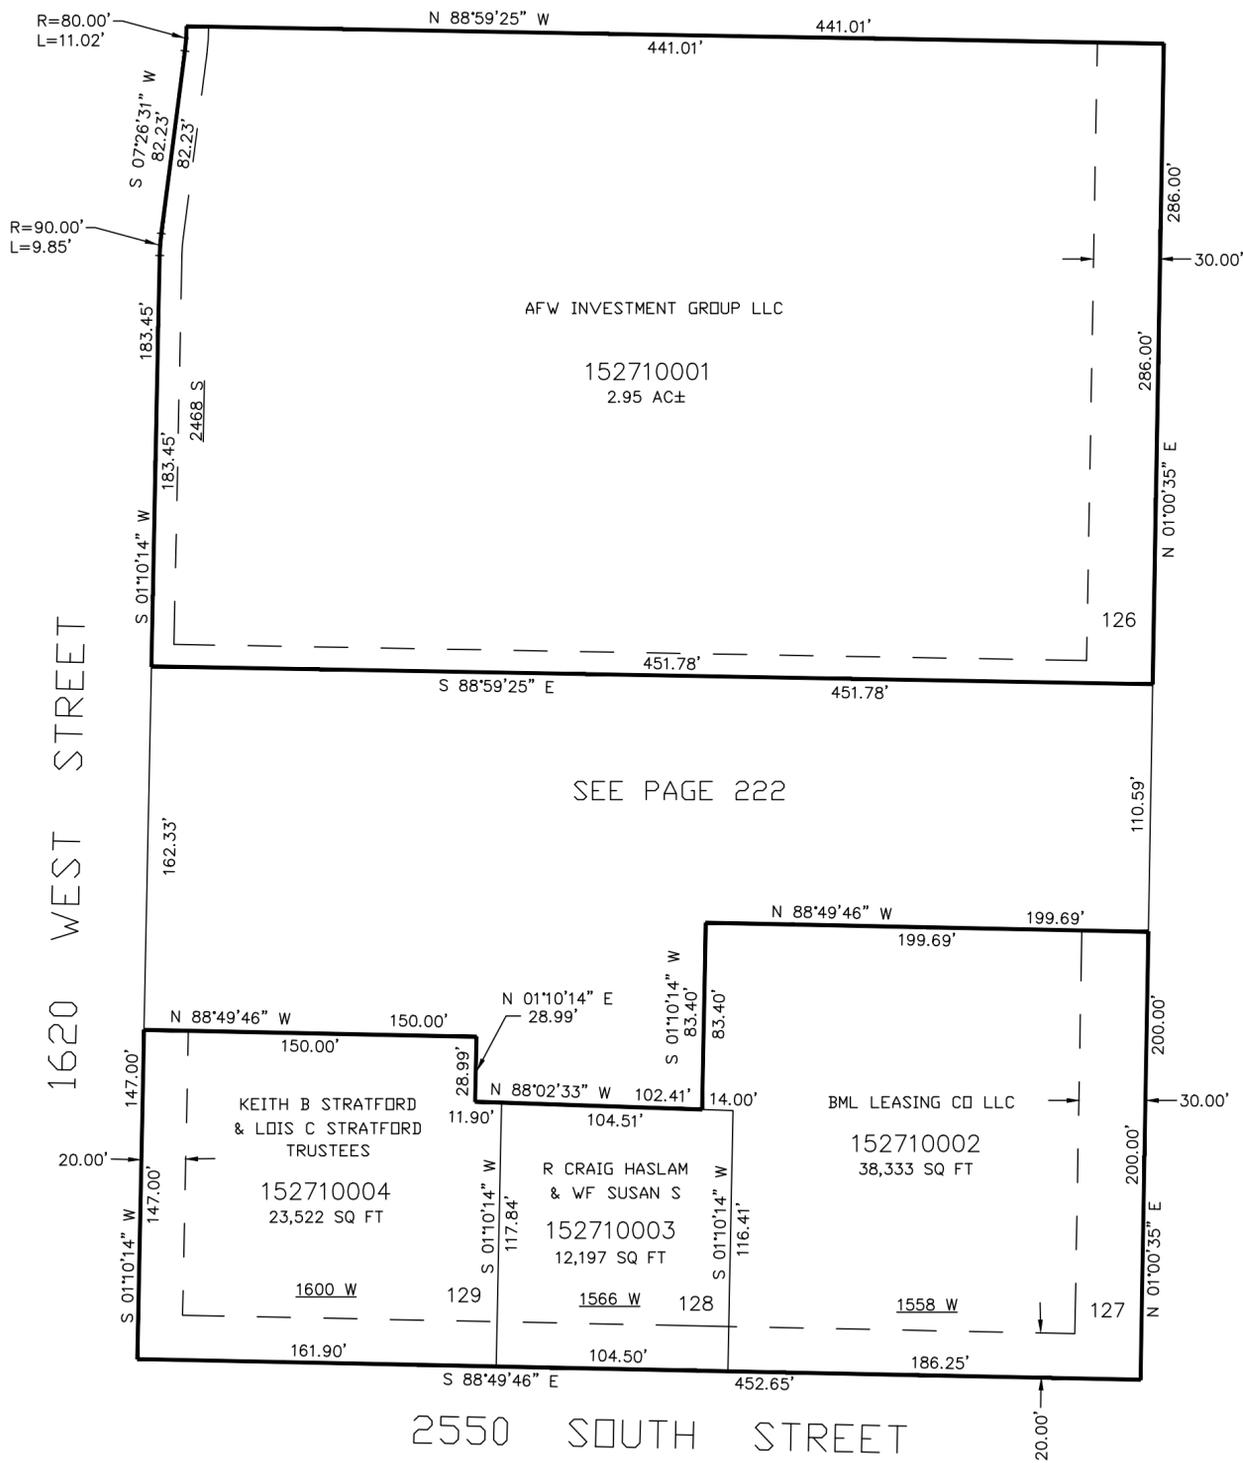

SEE PAGE 236

SEE PAGE 236

SEE PAGE 212

SEE PAGE 236

SEE PAGE 68

FOR COMPLETE ENG DATA SEE ORIGINAL DEDICATION PLAT IN BOOK 51, PAGE 90 OF RECORDS.

10' UTILITY & DRAINAGE EASEMENTS EACH SIDE OF PROPERTY LINES AS INDICATED BY DASHED LINES EXCEPT AS OTHERWISE SHOWN.