

PART OF THE S.E 1\4, OF SECTION 29, T.6N., R.2W S.L.B. & M.

275

OLSEN ESTATES SUBDIVISION

IN WEBER COUNTY


TAXING UNIT: 516

SCALE 1" = 100'

SEE PAGE 79-1

SEE PAGE 79-1

4700 W. ST.

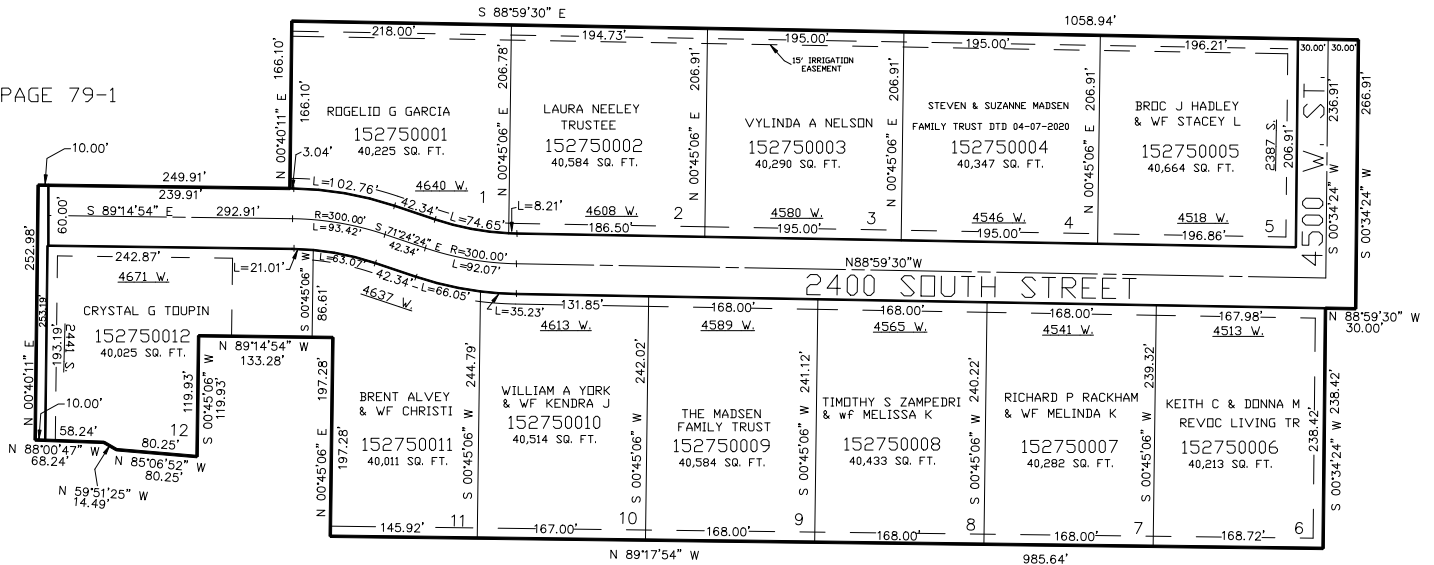

SEE PAGE 79-1

SEE PAGE 79-1

FOR COMPLETE ENG DATA SEE
ORIGINAL DEDICATION PLAT IN
BOOK 52, PAGE 58 OF RECORDS.

10' UTILITY & DRAINAGE EASEMENTS EACH
SIDE OF PROPERTY LINES AS INDICATED
BY DASHED LINES EXCEPT AS OTHERWISE
SHOWN.

FOR TAX PURPOSES ONLY