


PART OF THE S.E. 1/4, OF SECTION 23, T.6N., R.2W., S.L.B. & M.
GRANITE ACRES SUBDIVISION

IN WEST HAVEN CITY
SCALE 1" = 60'

TAXING UNIT: 277

SEE PAGE 61-2

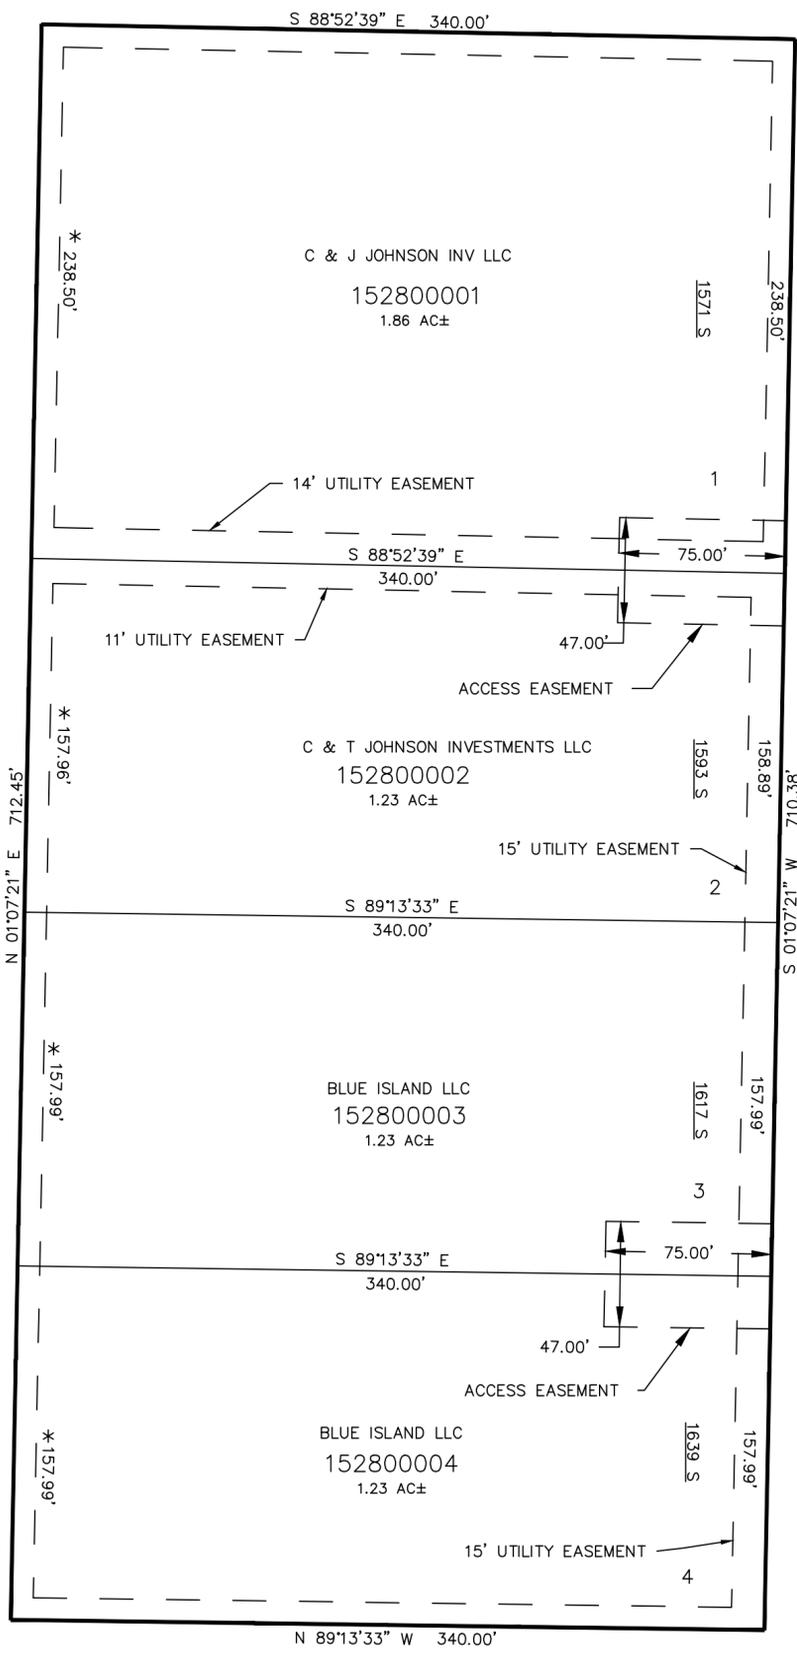

1900 WEST

SEE PAGE 61-2

SEE PAGE 61-2

*CORRECTION AFFIDAVIT
E#1736754 (BK.2100 PG. 2813)

10' UTILITY & DRAINAGE EASEMENTS EACH
SIDE OF PROPERTY LINES AS INDICATED
BY DASHED LINES EXCEPT AS OTHERWISE
SHOWN.

FOR COMPLETE ENG DATA SEE
ORIGINAL DEDICATION PLAT IN
BOOK 53, PAGE 8 OF RECORDS.

SEE PAGE 61-2