

SEE PAGE 94

PART OF THE S.E. 1/4, OF SECTION 35,
T.6N., R.2W., S.L.B. & M.
**WEST HAVEN INDUSTRIAL
PARK**

IN WEST HAVEN CITY
SCALE 1" = 100'


TAXING UNIT: 277

FOR COMPLETE ENG DATA SEE
ORIGINAL DEDICATION PLAT IN
BOOK 53, PAGE 10 OF RECORDS.

5' UTILITY & DRAINAGE EASEMENTS EACH
SIDE OF PROPERTY LINES AS INDICATED
BY DASHED LINES EXCEPT AS OTHERWISE
SHOWN.

SEE PAGE 94

SEE PAGE 94

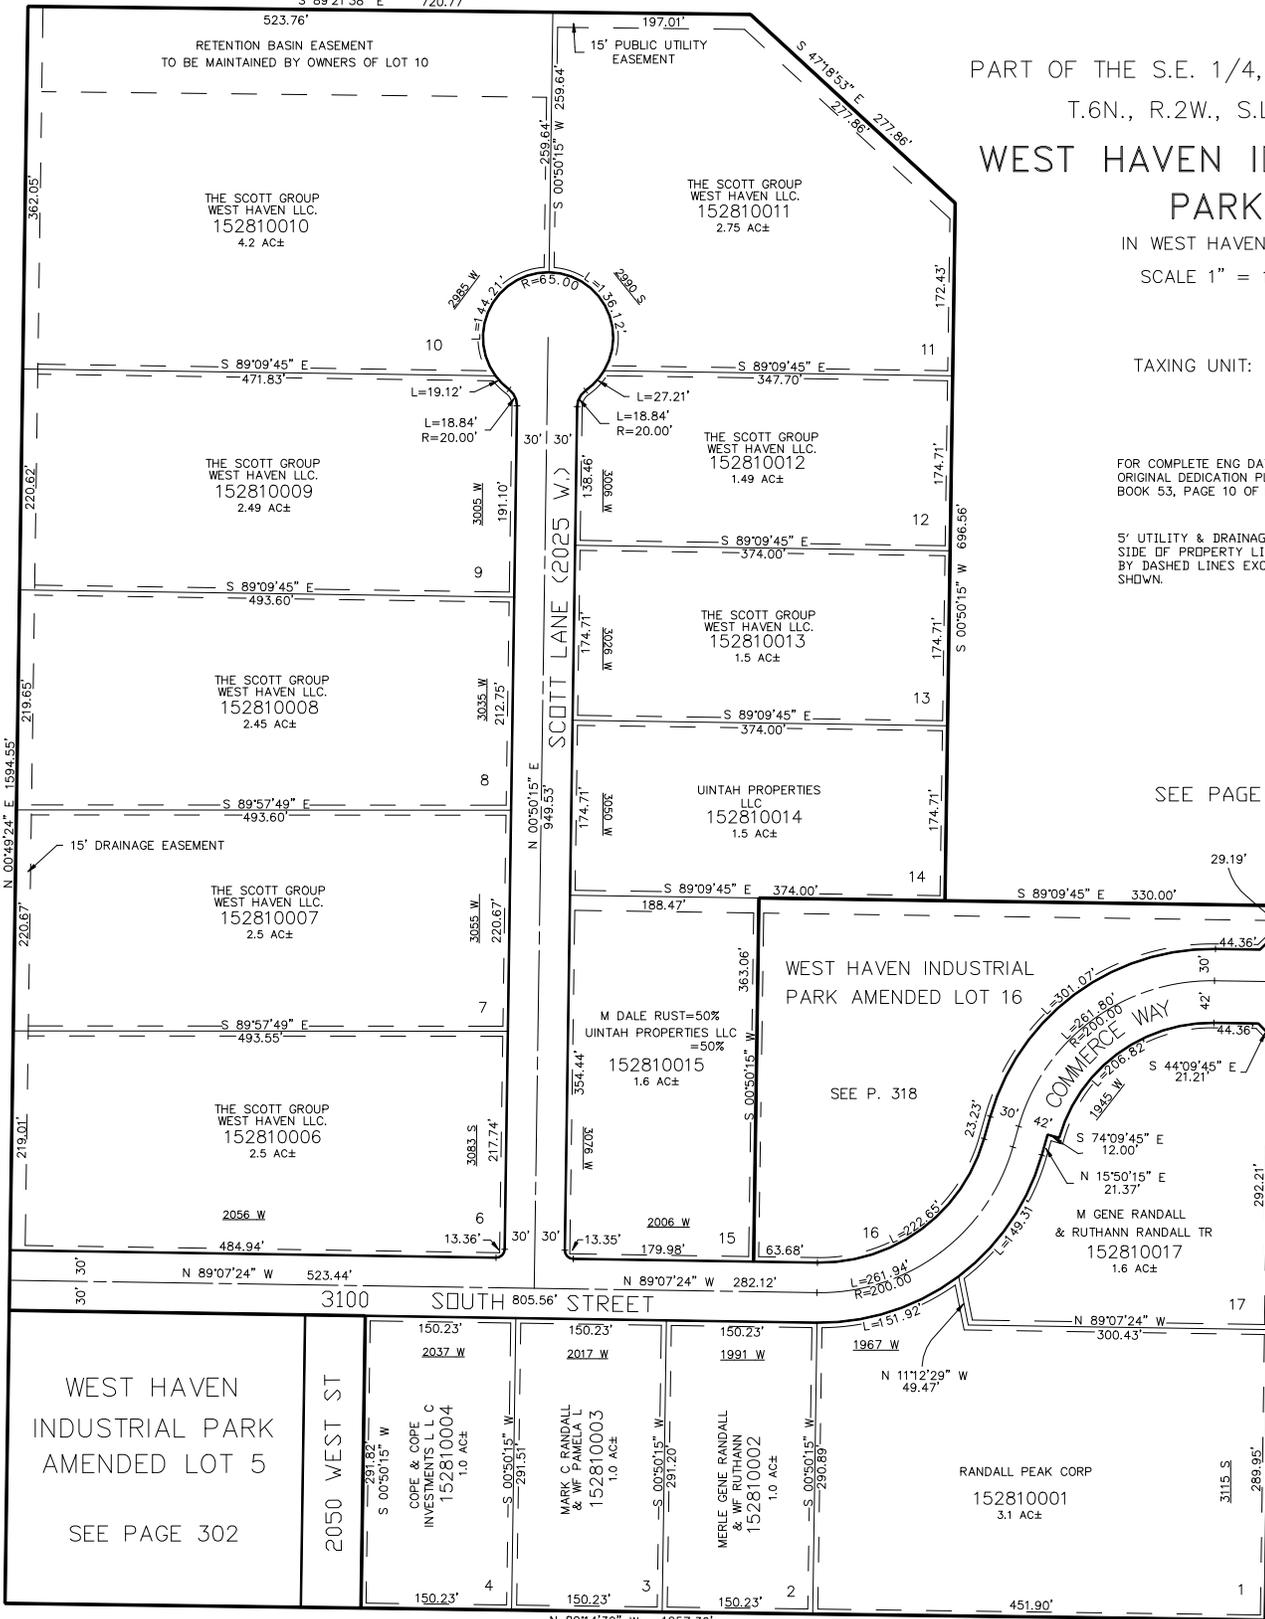

N 89°14'30" W 1257.36'
SEE PAGE 94