

SEE PAGE 94

PART OF THE S.E. 1/4, OF SECTION 35,  
T.6N., R.2W., S.L.B. & M.  
**WEST HAVEN INDUSTRIAL  
PARK**


IN WEST HAVEN CITY  
SCALE 1" = 100'

TAXING UNIT: 277

FOR COMPLETE ENG DATA SEE  
ORIGINAL DEDICATION PLAT IN  
BOOK 53, PAGE 10 OF RECORDS.

5' UTILITY & DRAINAGE EASEMENTS EACH  
SIDE OF PROPERTY LINES AS INDICATED  
BY DASHED LINES EXCEPT AS OTHERWISE  
SHOWN.

SEE PAGE 94

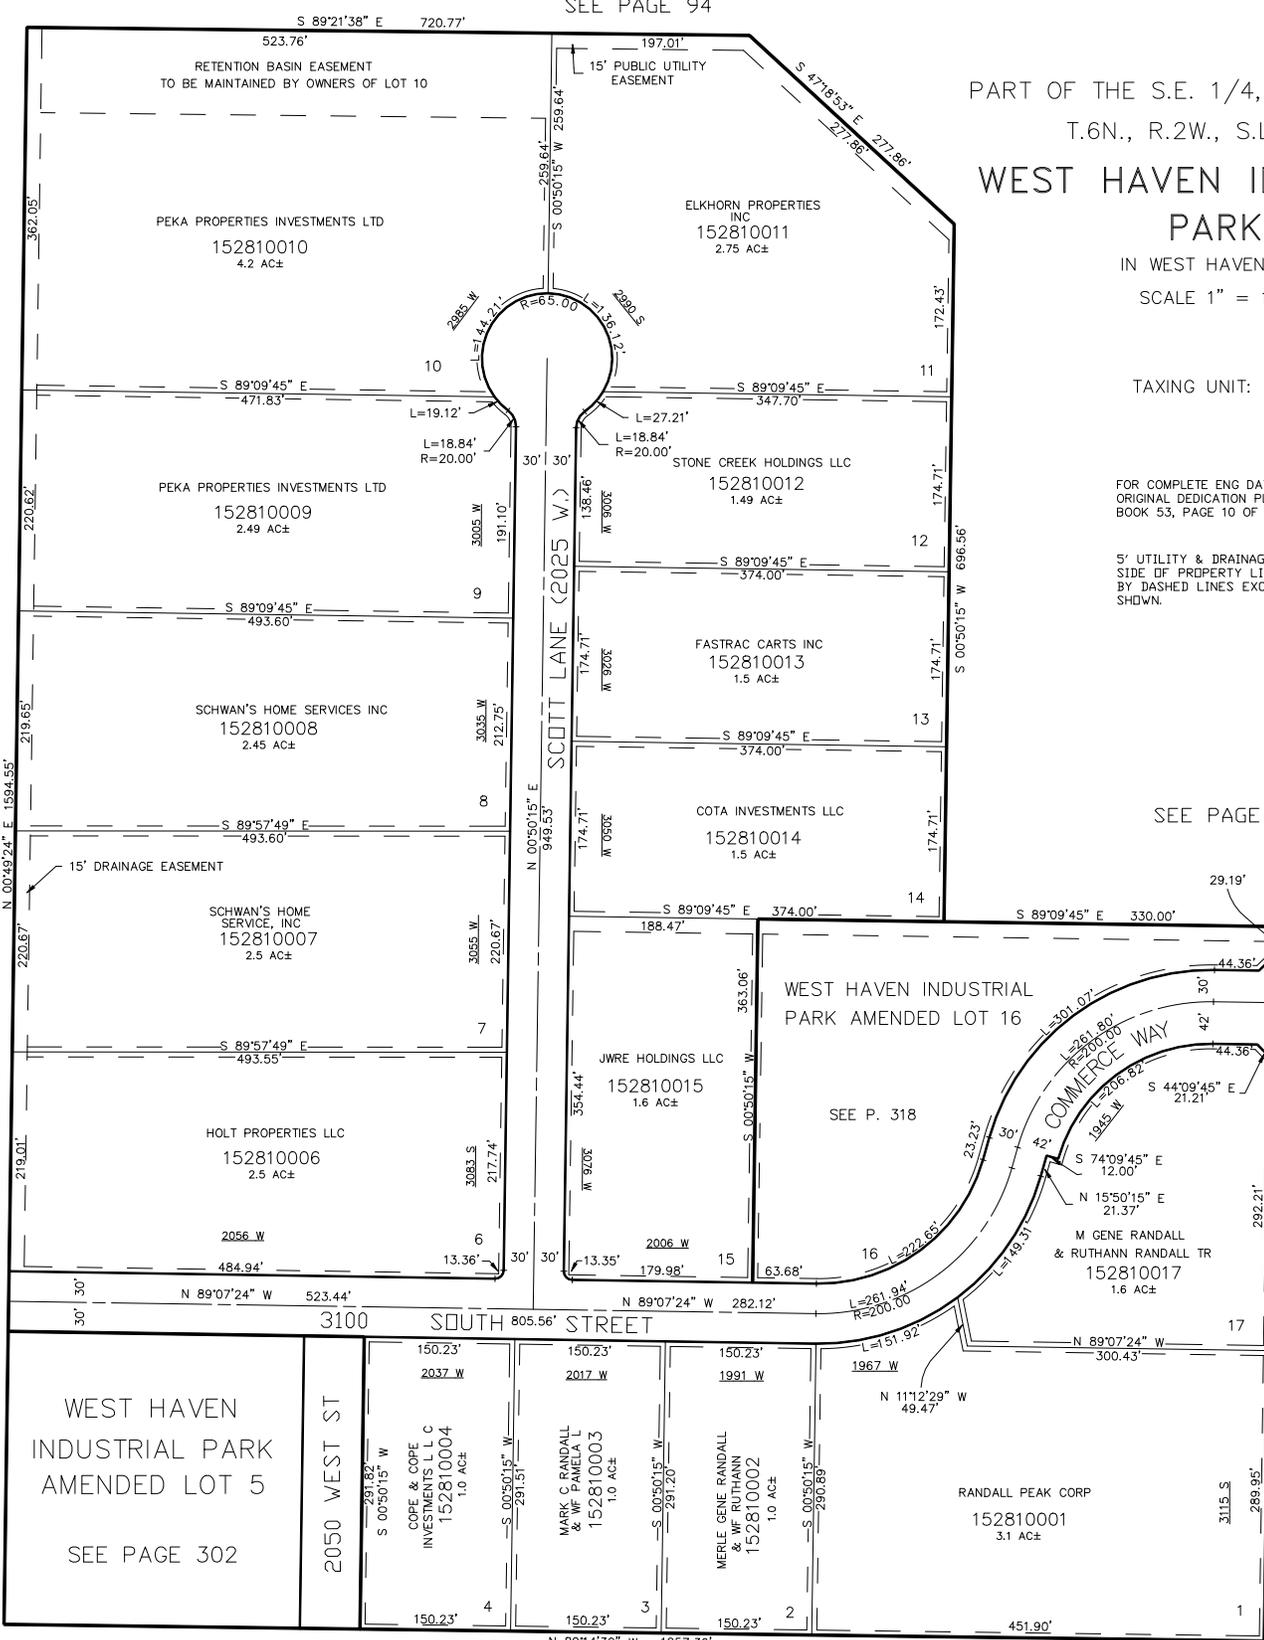

SEE PAGE 94

N 89°14'30" W 1257.36'  
SEE PAGE 94