

SEE PAGE 94

S 89°21'38" E 720.77'

PART OF THE S.E. 1/4, OF SECTION 35,
T.6N., R.2W., S.L.B. & M.
**WEST HAVEN INDUSTRIAL
PARK**
IN WEST HAVEN CITY
SCALE 1" = 100'


TAXING UNIT: 277

FOR COMPLETE ENG DATA SEE ORIGINAL DEDICATION PLAT IN BOOK 53, PAGE 10 OF RECORDS.

5' UTILITY & DRAINAGE EASEMENTS EACH SIDE OF PROPERTY LINES AS INDICATED BY DASHED LINES EXCEPT AS OTHERWISE SHOWN.

SEE PAGE 94

SEE PAGE 94

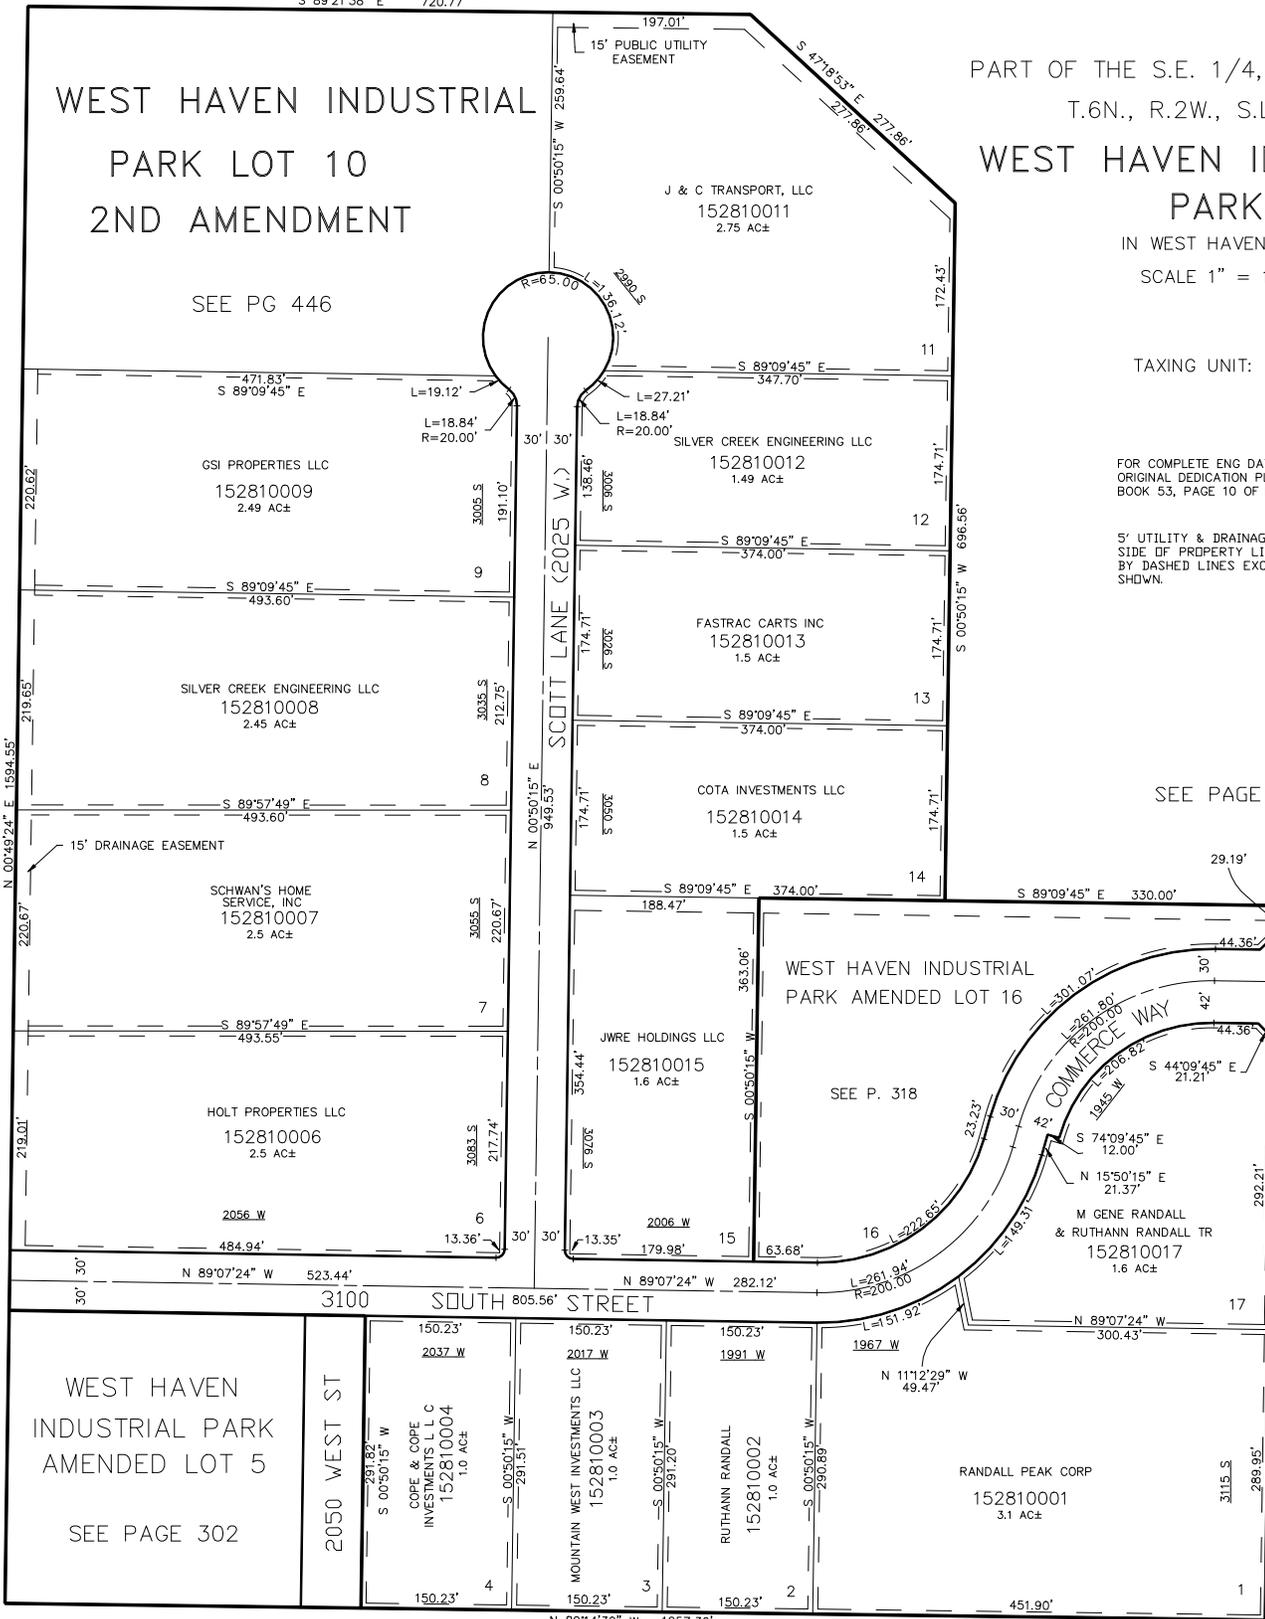

N 89°14'30" W 1257.36'
SEE PAGE 94