

SEE PAGE 94

S 89°21'38" E 720.77'

WEST HAVEN INDUSTRIAL PARK LOT 10 2ND AMENDMENT

SEE PG 446

PART OF THE S.E. 1/4, OF SECTION 35, T.6N., R.2W., S.L.B. & M.

WEST HAVEN INDUSTRIAL PARK


IN WEST HAVEN CITY
SCALE 1" = 100'

TAXING UNIT: 277

FOR COMPLETE ENG DATA SEE ORIGINAL DEDICATION PLAT IN BOOK 53, PAGE 10 OF RECORDS.

5' UTILITY & DRAINAGE EASEMENTS EACH SIDE OF PROPERTY LINES AS INDICATED BY DASHED LINES EXCEPT AS OTHERWISE SHOWN.

SEE PAGE 94

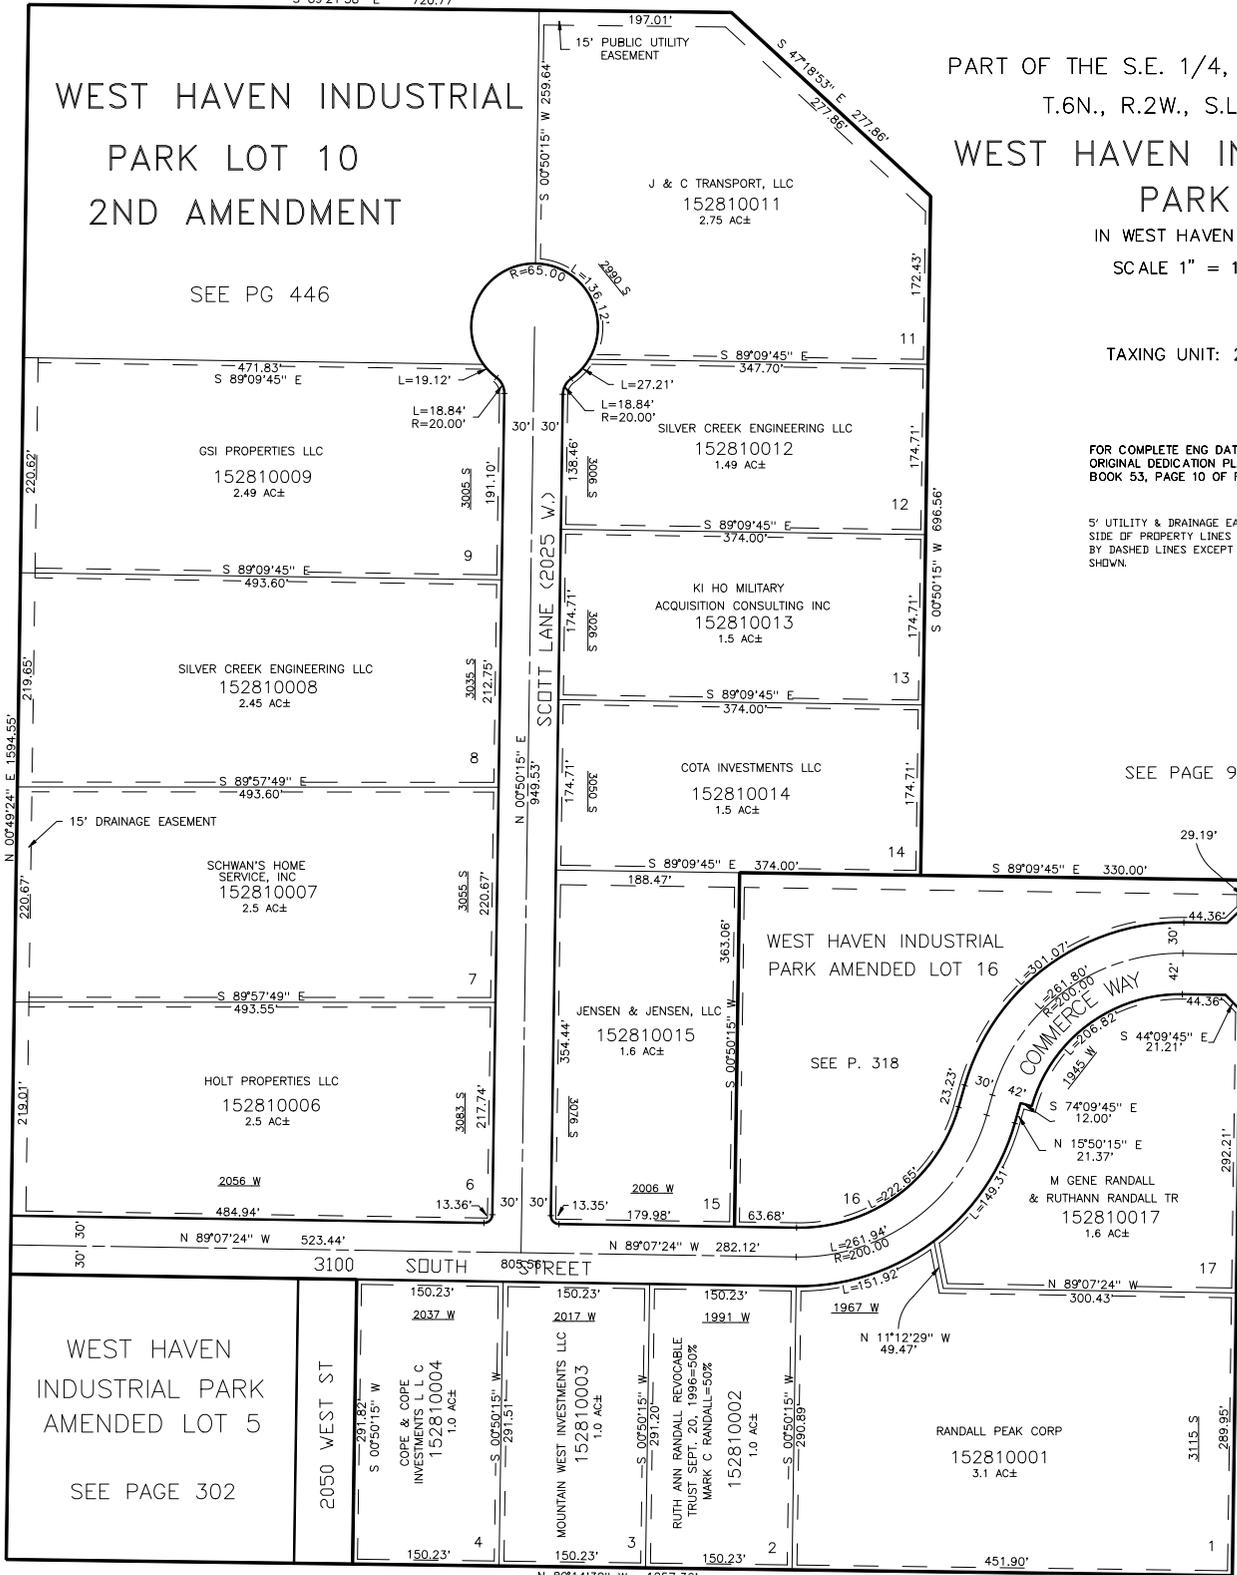

SEE PAGE 94

WEST HAVEN INDUSTRIAL PARK AMENDED LOT 5

SEE PAGE 302

SEE PAGE 94