

PART OF THE NE. 1/4, OF SECTION 3, T.6N., R.2W., S.L.B. & M.

282

POPLAR ESTATES PHASE 2

IN PLAIN CITY

TAXING UNIT: 21, 447


SCALE 1" = 60'

SEE PAGE 231

SEE PAGE 231

SEE P. 255

SEE PAGE 6

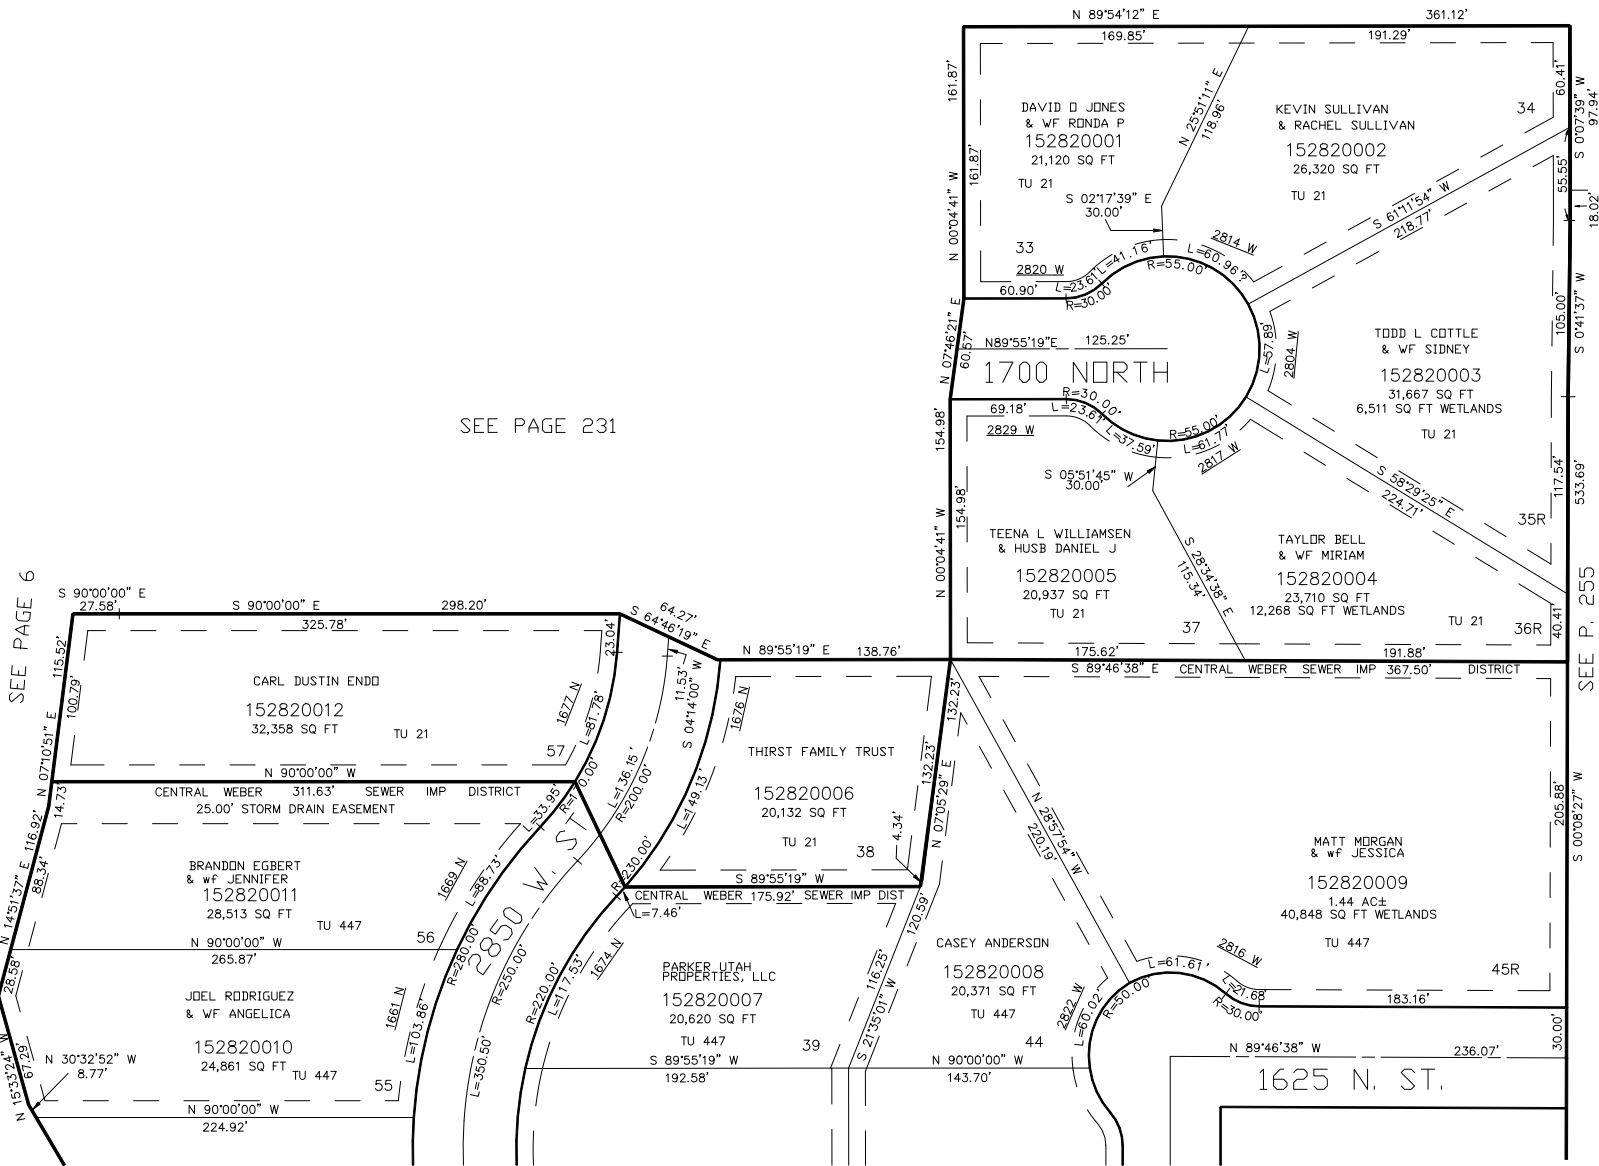

SEE PAGE 283

10' UTILITY & DRAINAGE EASEMENTS EACH SIDE OF PROPERTY LINES AS INDICATED BY DASHED LINES EXCEPT AS OTHERWISE SHOWN.

FOR COMPLETE ENG DATA SEE ORIGINAL DEDICATION PLAT IN BOOK 53, PAGE 14 OF RECORDS.

FOR TAX PURPOSES ONLY