


PART OF THE NE.1\4, OF SECTION 3, T.6N., R.2W., S.L.B. & M.  
**POPLAR ESTATES PHASE 2**

IN PLAIN CITY  
SCALE 1" = 60'

TAXING UNIT: 21

SEE PAGE 282

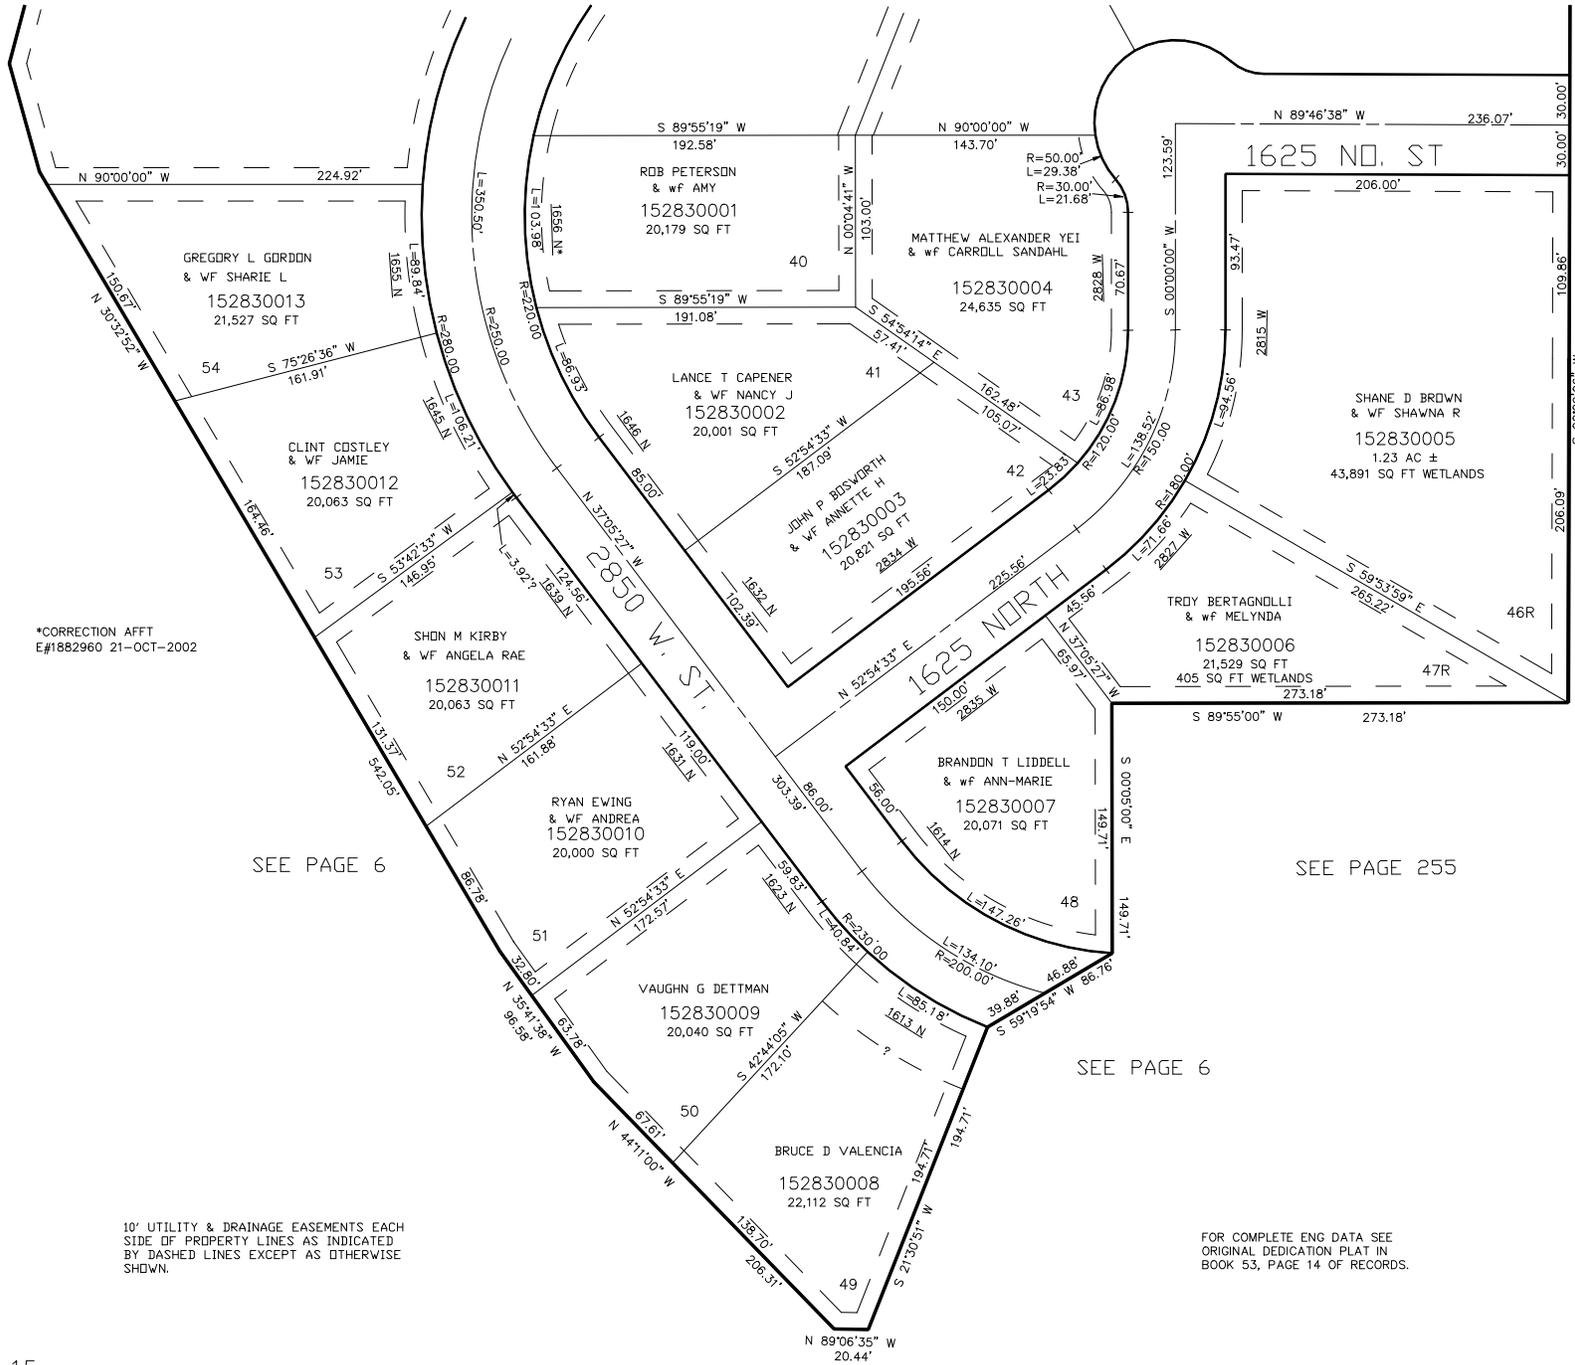

\*CORRECTION AFFT  
E#1882960 21-OCT-2002

SEE PAGE 6

SEE PAGE 255

SEE PAGE 6

10' UTILITY & DRAINAGE EASEMENTS EACH  
SIDE OF PROPERTY LINES AS INDICATED  
BY DASHED LINES EXCEPT AS OTHERWISE  
SHOWN.

FOR COMPLETE ENG DATA SEE  
ORIGINAL DEDICATION PLAT IN  
BOOK 53, PAGE 14 OF RECORDS.