


PART OF THE NE.1\4, OF SECTION 3, T.6N., R.2W., S.L.B. & M.
POPLAR ESTATES PHASE 2

TAXING UNIT: 447

IN PLAIN CITY
 SCALE 1" = 60'

SEE PAGE 282

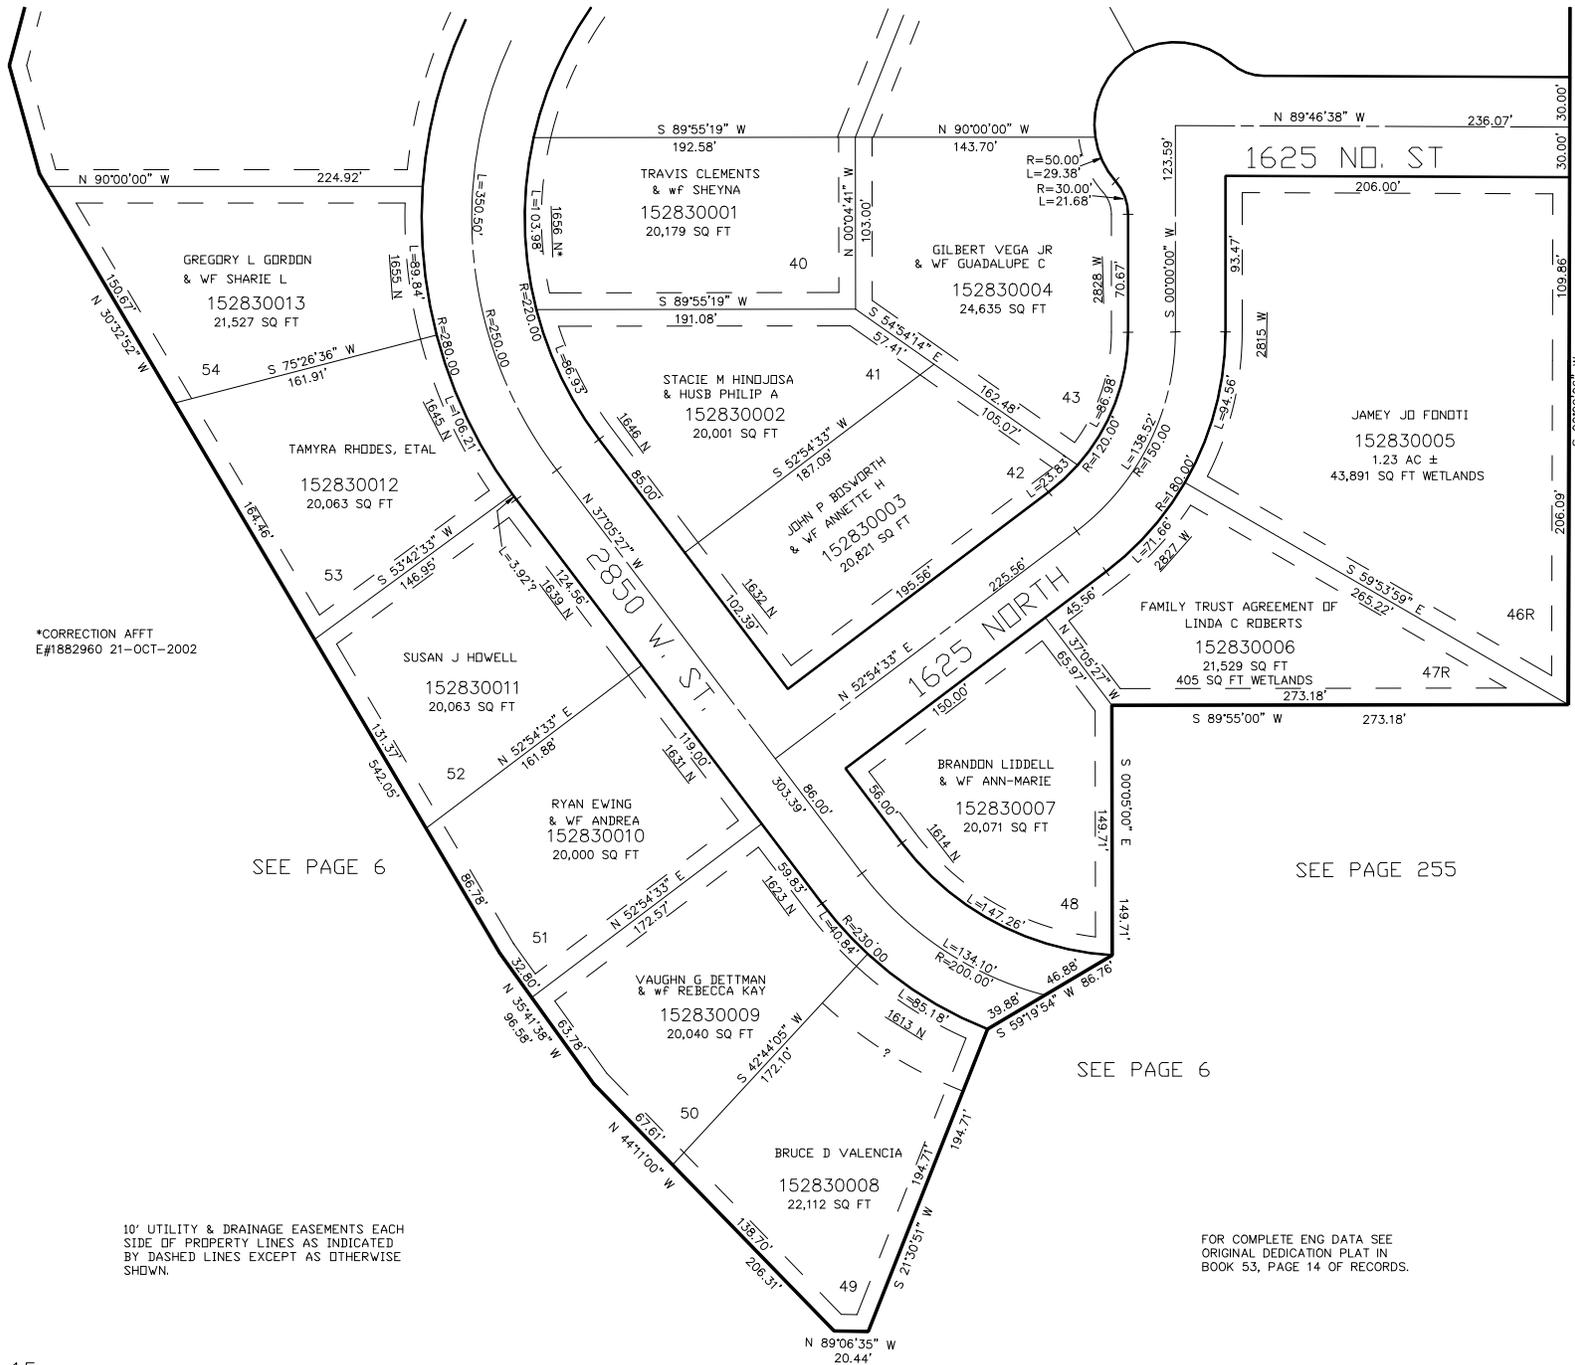

*CORRECTION AFFT
 E#1882960 21-OCT-2002

SEE PAGE 6

SEE PAGE 255

SEE PAGE 6

10' UTILITY & DRAINAGE EASEMENTS EACH
 SIDE OF PROPERTY LINES AS INDICATED
 BY DASHED LINES EXCEPT AS OTHERWISE
 SHOWN.

FOR COMPLETE ENG DATA SEE
 ORIGINAL DEDICATION PLAT IN
 BOOK 53, PAGE 14 OF RECORDS.