

PART OF THE NE.1\4, OF SECTION 3, T.6N., R.2W., S.L.B. & M.

283


POPLAR ESTATES PHASE 2

IN PLAIN CITY

TAXING UNIT: 447

SCALE 1" = 60'

SEE PAGE 282

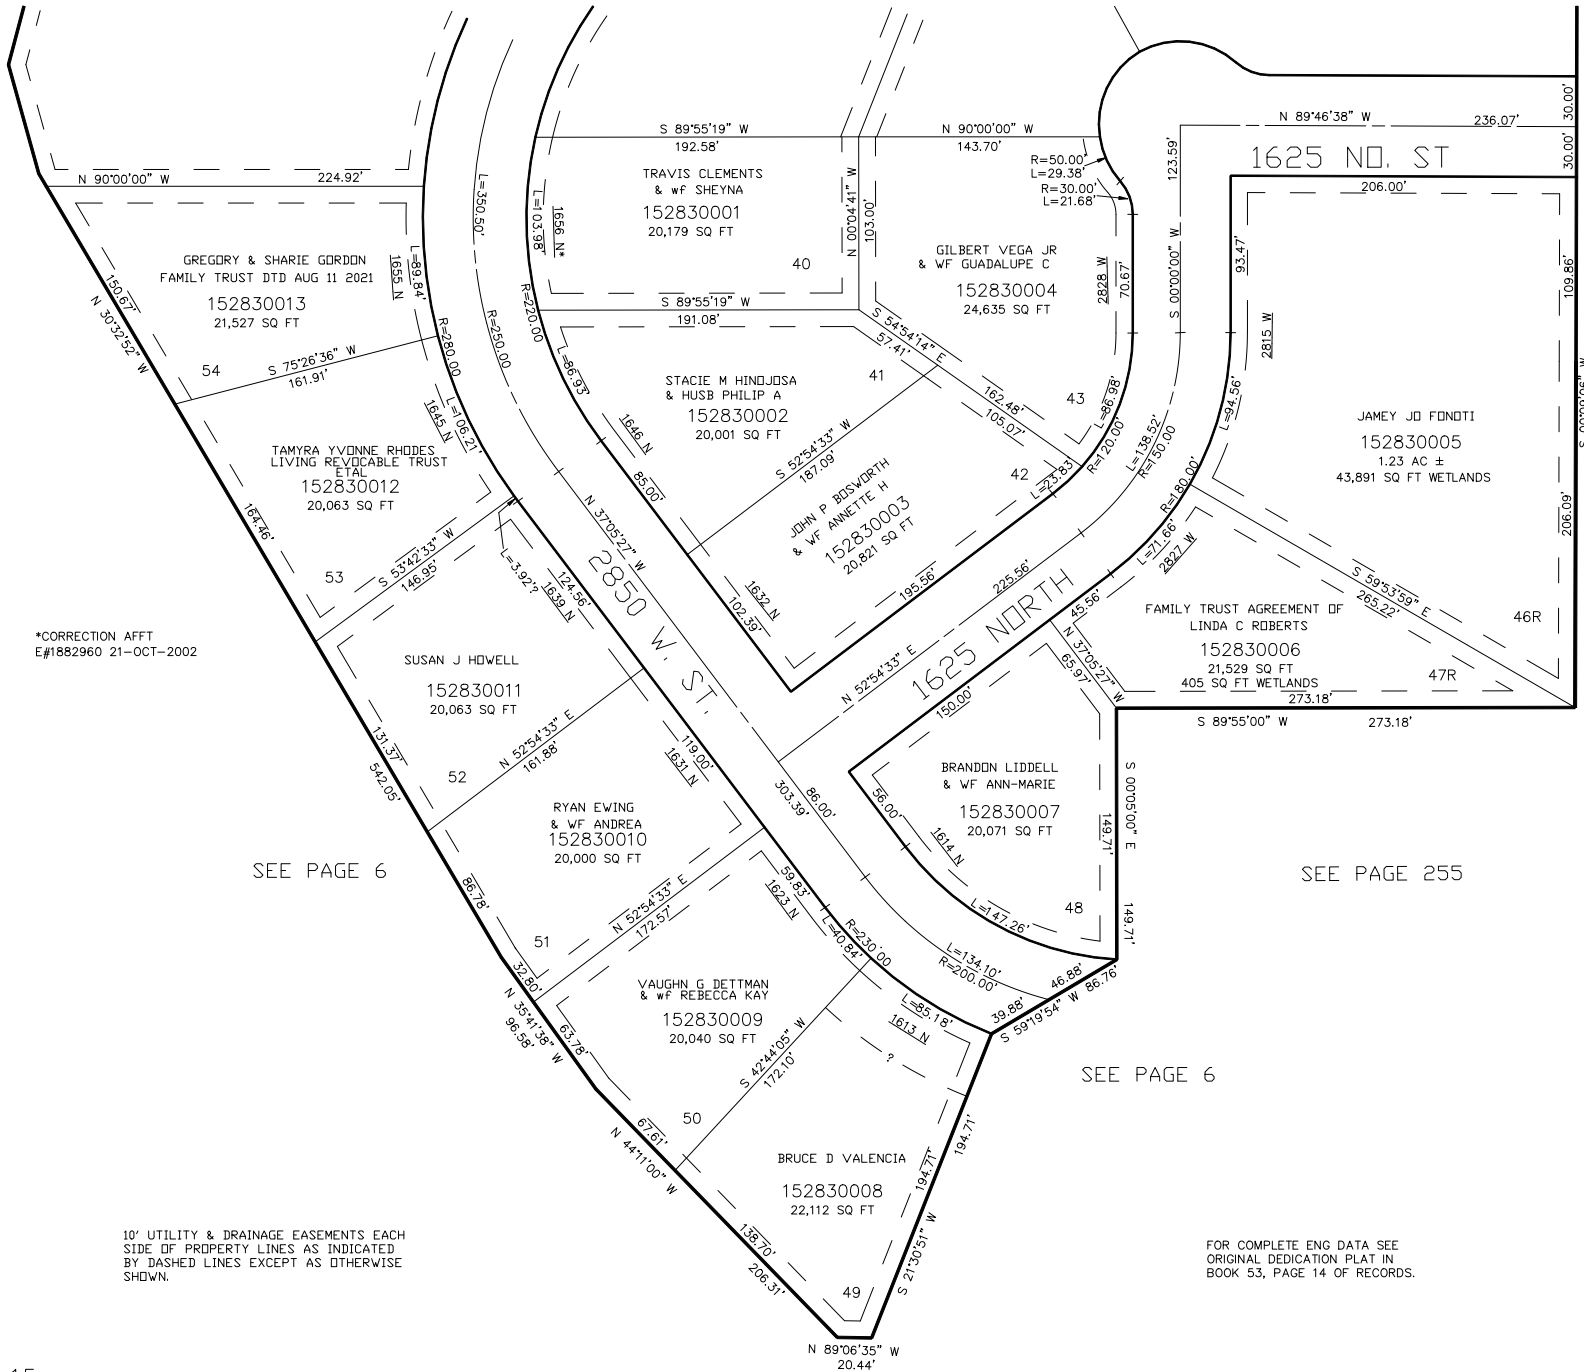

*CORRECTION AFFT
E#1882960 21-OCT-2002

SEE PAGE 6

SEE PAGE 255

SEE PAGE 6

10' UTILITY & DRAINAGE EASEMENTS EACH
SIDE OF PROPERTY LINES AS INDICATED
BY DASHED LINES EXCEPT AS OTHERWISE
SHOWN.

FOR COMPLETE ENG DATA SEE
ORIGINAL DEDICATION PLAT IN
BOOK 53, PAGE 14 OF RECORDS.

FOR TAX PURPOSES ONLY

BK 12-00