


PART OF THE S.W. 1/4, OF SECTION 25, T.6N., R.2W., S.L.B. & M.  
AMENDED LOT 107, OGDEN COMMERCIAL & INDUSTRIAL PARK-PLAT "H"

TAXING UNIT: 25

IN OGDEN CITY  
SCALE 1" = 50'

SEE PAGE 198

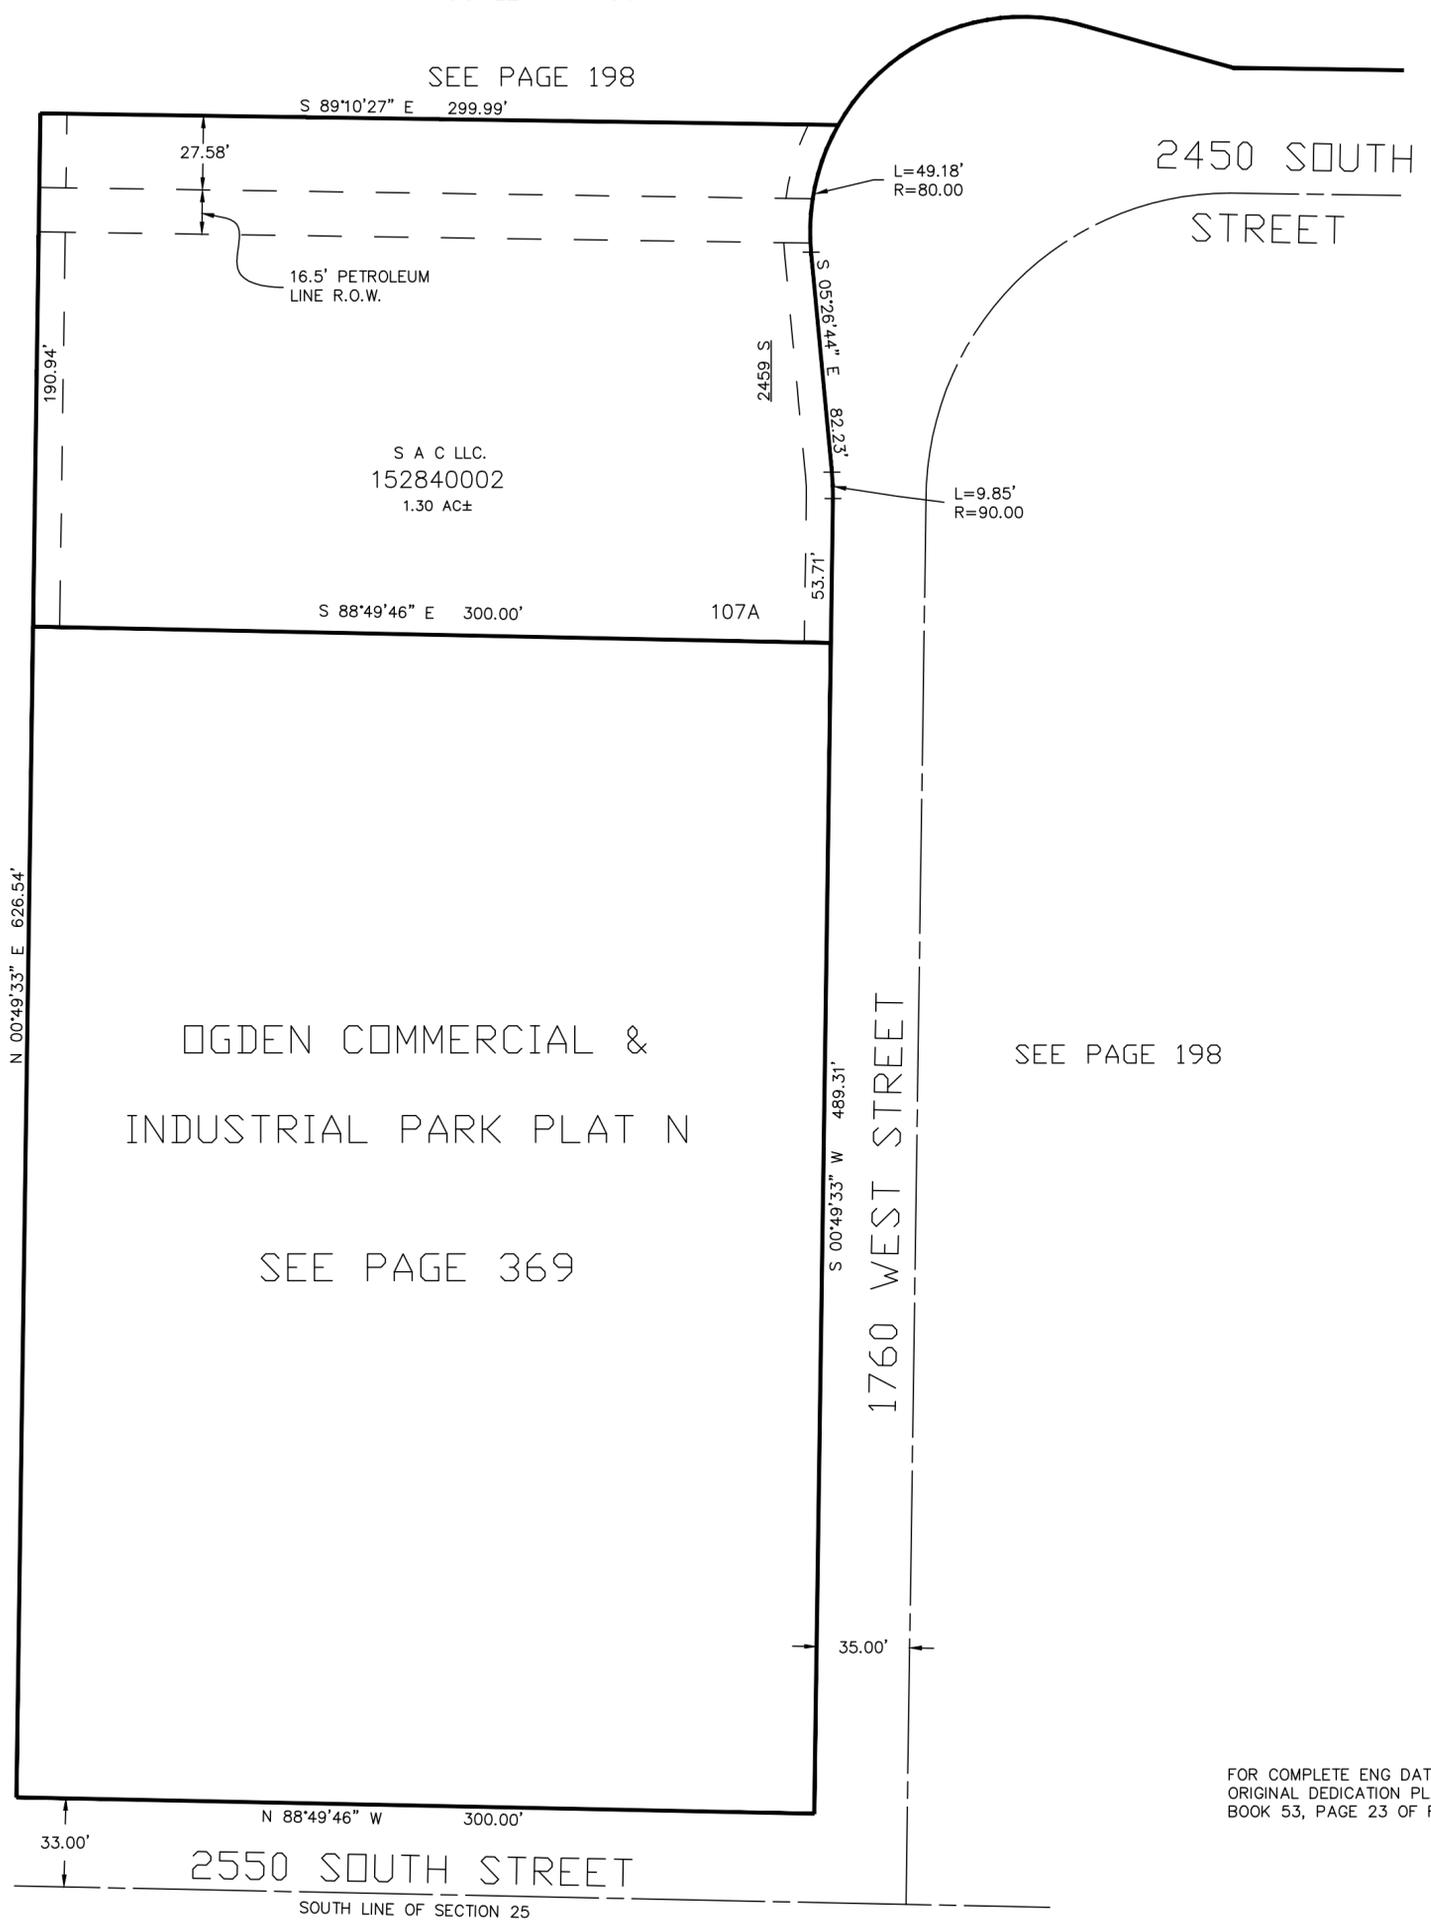

SEE PAGE 68

SEE PAGE 198

10' UTILITY & DRAINAGE EASEMENTS EACH SIDE OF PROPERTY LINES AS INDICATED BY DASHED LINES EXCEPT AS OTHERWISE SHOWN.

FOR COMPLETE ENG DATA SEE ORIGINAL DEDICATION PLAT IN BOOK 53, PAGE 23 OF RECORDS.

SEE PAGE 68