

PART OF THE N.W. 1/4, OF SECTION 2, T.6N., R.2W., S.L.B. & M.


LARSEN SUBDIVISION

IN FARR WEST CITY

SCALE 1" = 50'

TAXING UNIT: 145

SEE PAGE 4-1

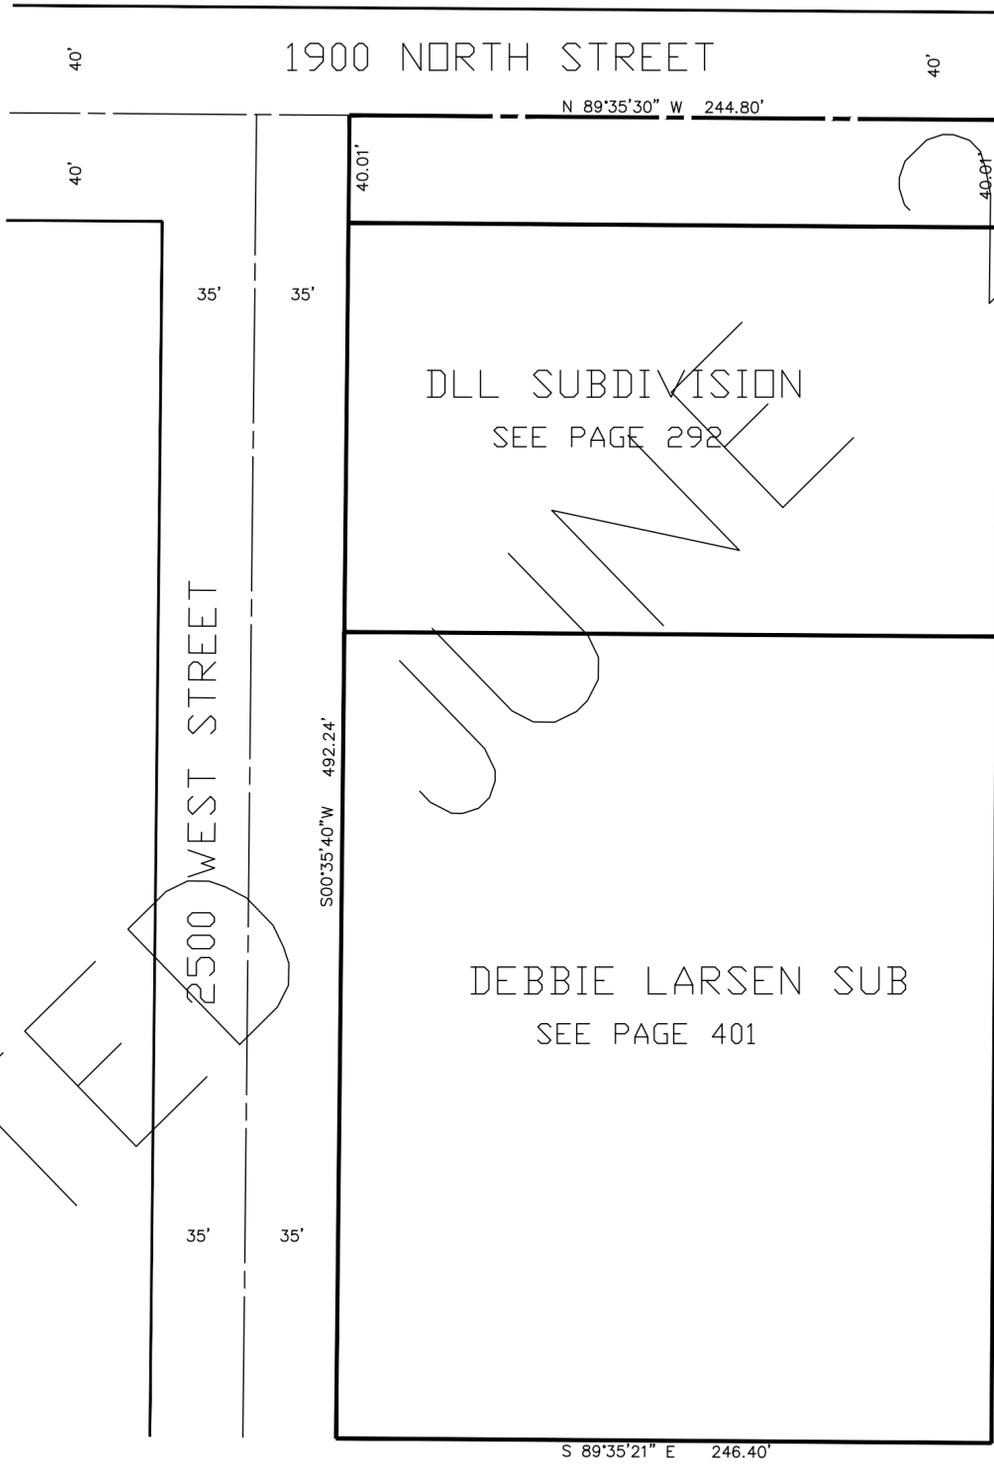

Handwritten scribbles and the number "5" in the upper right corner.

DLL SUBDIVISION
SEE PAGE 298

DEBBIE LARSEN SUB
SEE PAGE 401

SEE PAGE 4

SEE PAGE 4-1

SEE PAGE 4-1

FOR COMPLETE ENG DATA SEE ORIGINAL DEDICATION PLAT IN BOOK 53, PAGE 31 OF RECORDS.

10' UTILITY & DRAINAGE EASEMENTS EACH SIDE OF PROPERTY LINES AS INDICATED BY DASHED LINES EXCEPT AS OTHERWISE SHOWN.