

PART OF THE N.W. 1/4, OF SECTION 3, T.6N., R.2W.,  
AND S.W. 1/4 OF SECTION 34, T.7N., R.2W., S.L.B. & M.

# PLAIN VIEW SUBDIVISION

IN PLAIN CITY  
SCALE 1" = 80'

SEE BK 19, PG 38  
1975 NORTH STREET

20' RAILROAD R.O.W. 250.31' S 88°32'13" E ROAD DEDICATION


TAXING UNIT: 21

SEE BK 19, PG 38

SEE BK 19, PG 38

FOR COMPLETE ENG DATA SEE  
ORIGINAL DEDICATION PLAT IN  
BOOK 53, PAGE 88 OF RECORDS.

10' UTILITY & DRAINAGE EASEMENTS EACH  
SIDE OF PROPERTY LINES AS INDICATED  
BY DASHED LINES EXCEPT AS OTHERWISE  
SHOWN.

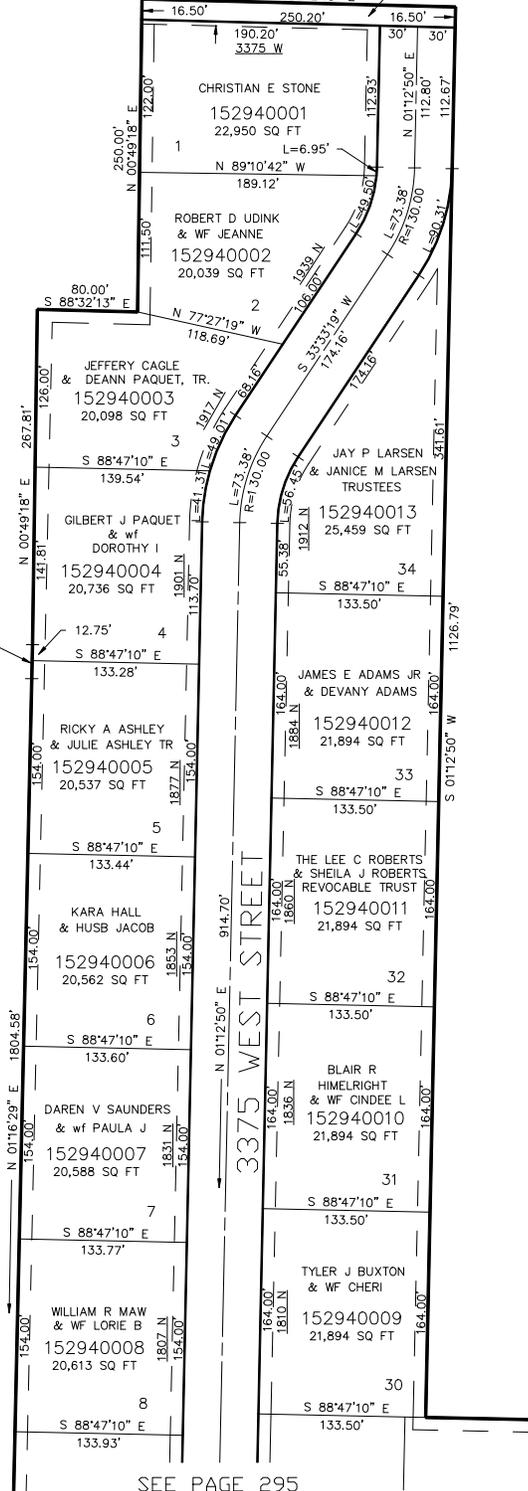

SEE PAGE 295