

PART OF THE N.W. 1/4, OF SECTION 3, T.6N., R.2W.,
AND S.W. 1/4 OF SECTION 34, T.7N., R.2W., S.L.B. & M.

PLAIN VIEW SUBDIVISION

IN PLAIN CITY
SCALE 1" = 80'

SEE BK 19, PG 38
1975 NORTH STREET


TAXING UNIT: 21

SEE BK 19, PG 38

SEE BK 19, PG 38

FOR COMPLETE ENG DATA SEE
ORIGINAL DEDICATION PLAT IN
BOOK 53, PAGE 88 OF RECORDS.

10' UTILITY & DRAINAGE EASEMENTS EACH
SIDE OF PROPERTY LINES AS INDICATED
BY DASHED LINES EXCEPT AS OTHERWISE
SHOWN.

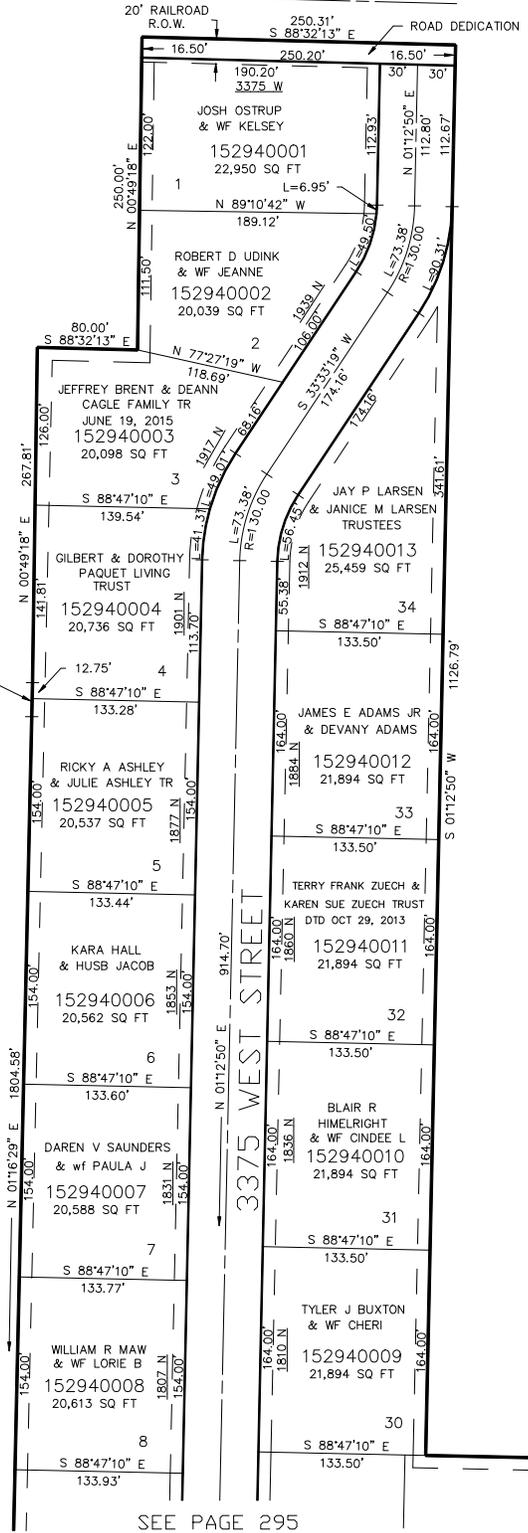

SEE PAGE 295