

PART OF THE N.W. 1/4, OF SECTION 3, T.6N., R.2W.,
AND S.W. 1/4, OF SECTION 34, T.7N., R2W., S.L.B. & M.

SEE PAGE 294


PLAIN VIEW SUBDIVISION

IN PLAIN CITY
SCALE 1" = 80'

TAXING UNIT: 21

SEE PAGE 9

SEE PAGE 9

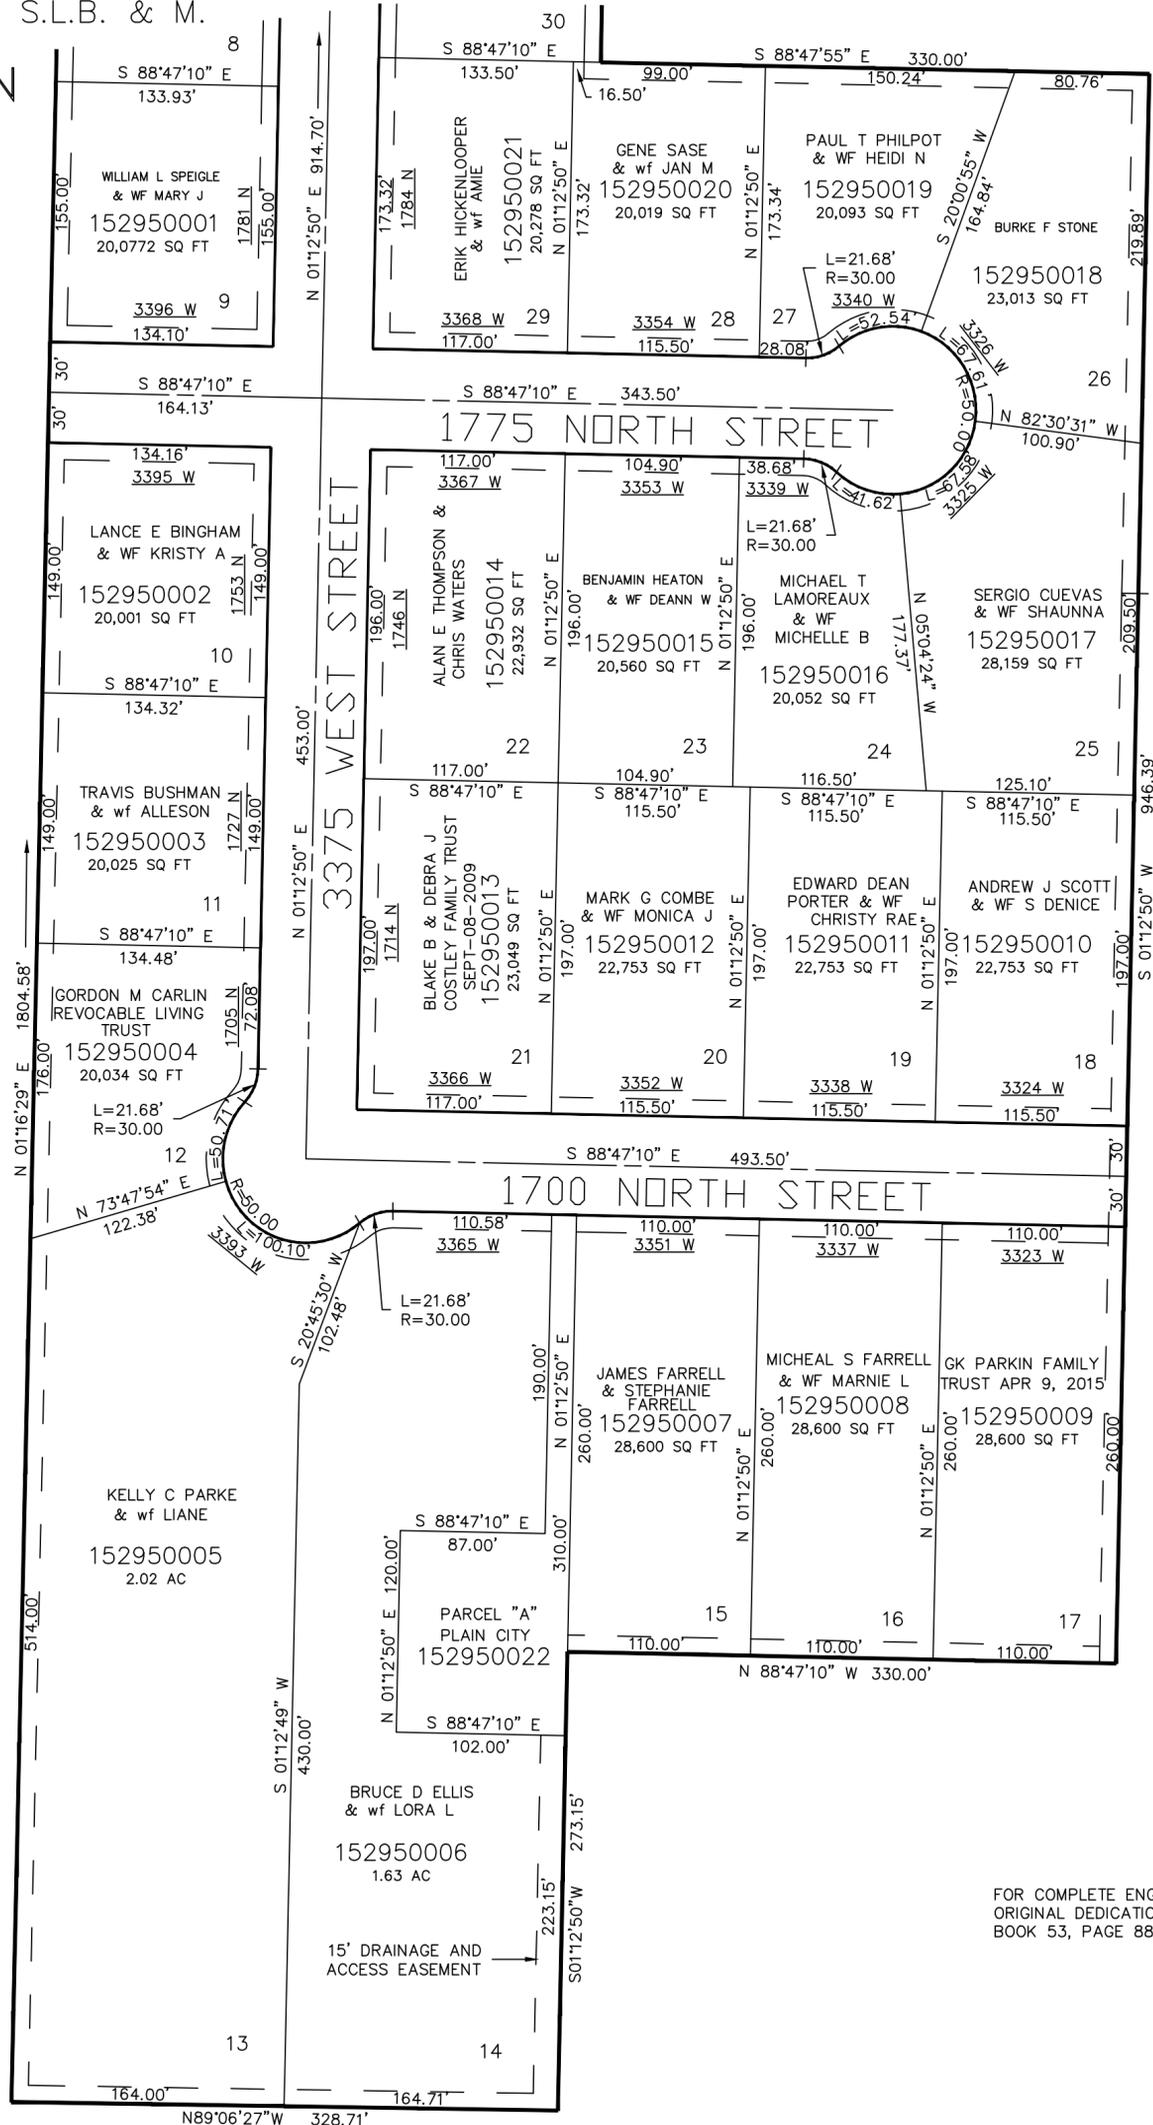

10' UTILITY & DRAINAGE EASEMENTS EACH
SIDE OF PROPERTY LINES AS INDICATED
BY DASHED LINES EXCEPT AS OTHERWISE
SHOWN.

FOR COMPLETE ENG DATA SEE
ORIGINAL DEDICATION PLAT IN
BOOK 53, PAGE 88 OF RECORDS.

SEE PAGE 9