

PART OF THE SW 1/4, OF SECTION 28, T.6N., R.2W., S.L.B. & M.

HUNTER PLACE SUBDIVISION


WEBER COUNTY

TAXING UNIT: 514,516

SCALE 1" = 100'

SEE PAGE 78-3

* CORRECTION AFFIDAVIT E#2370021

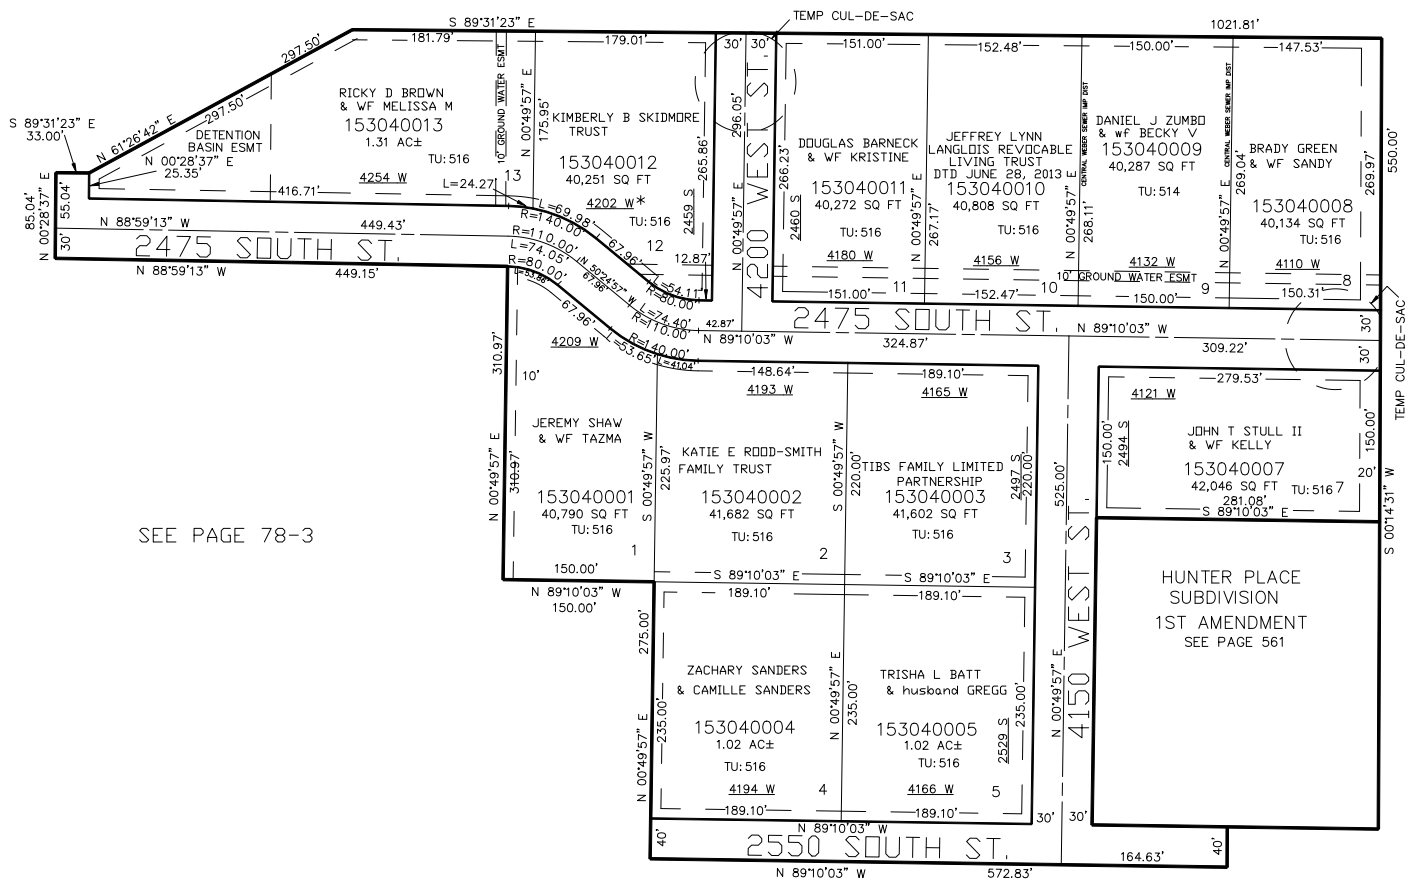

SEE PAGE 78-3

SEE PAGE 78-3

10' UTILITY & DRAINAGE EASEMENTS EACH SIDE OF PROPERTY LINES AS INDICATED BY DASHED LINES EXCEPT AS OTHERWISE SHOWN.

FOR COMPLETE ENG DATA SEE ORIGINAL DEDICATION PLAT IN BOOK 54, PAGE 21 OF RECORDS.

FOR TAX PURPOSES ONLY