


PART OF THE E.1/2, OF SECTION 25, T.6N., R.2W., AND
PART OF THE W.1/2, OF SECTION 30, T.6N., R.1W., S.L.B. & M.
SHADY BROOK OF WEST HAVEN PH 1

TAXING UNIT: 277

IN WEST HAVEN CITY
SCALE 1" = 60'

SEE PAGE 67

308

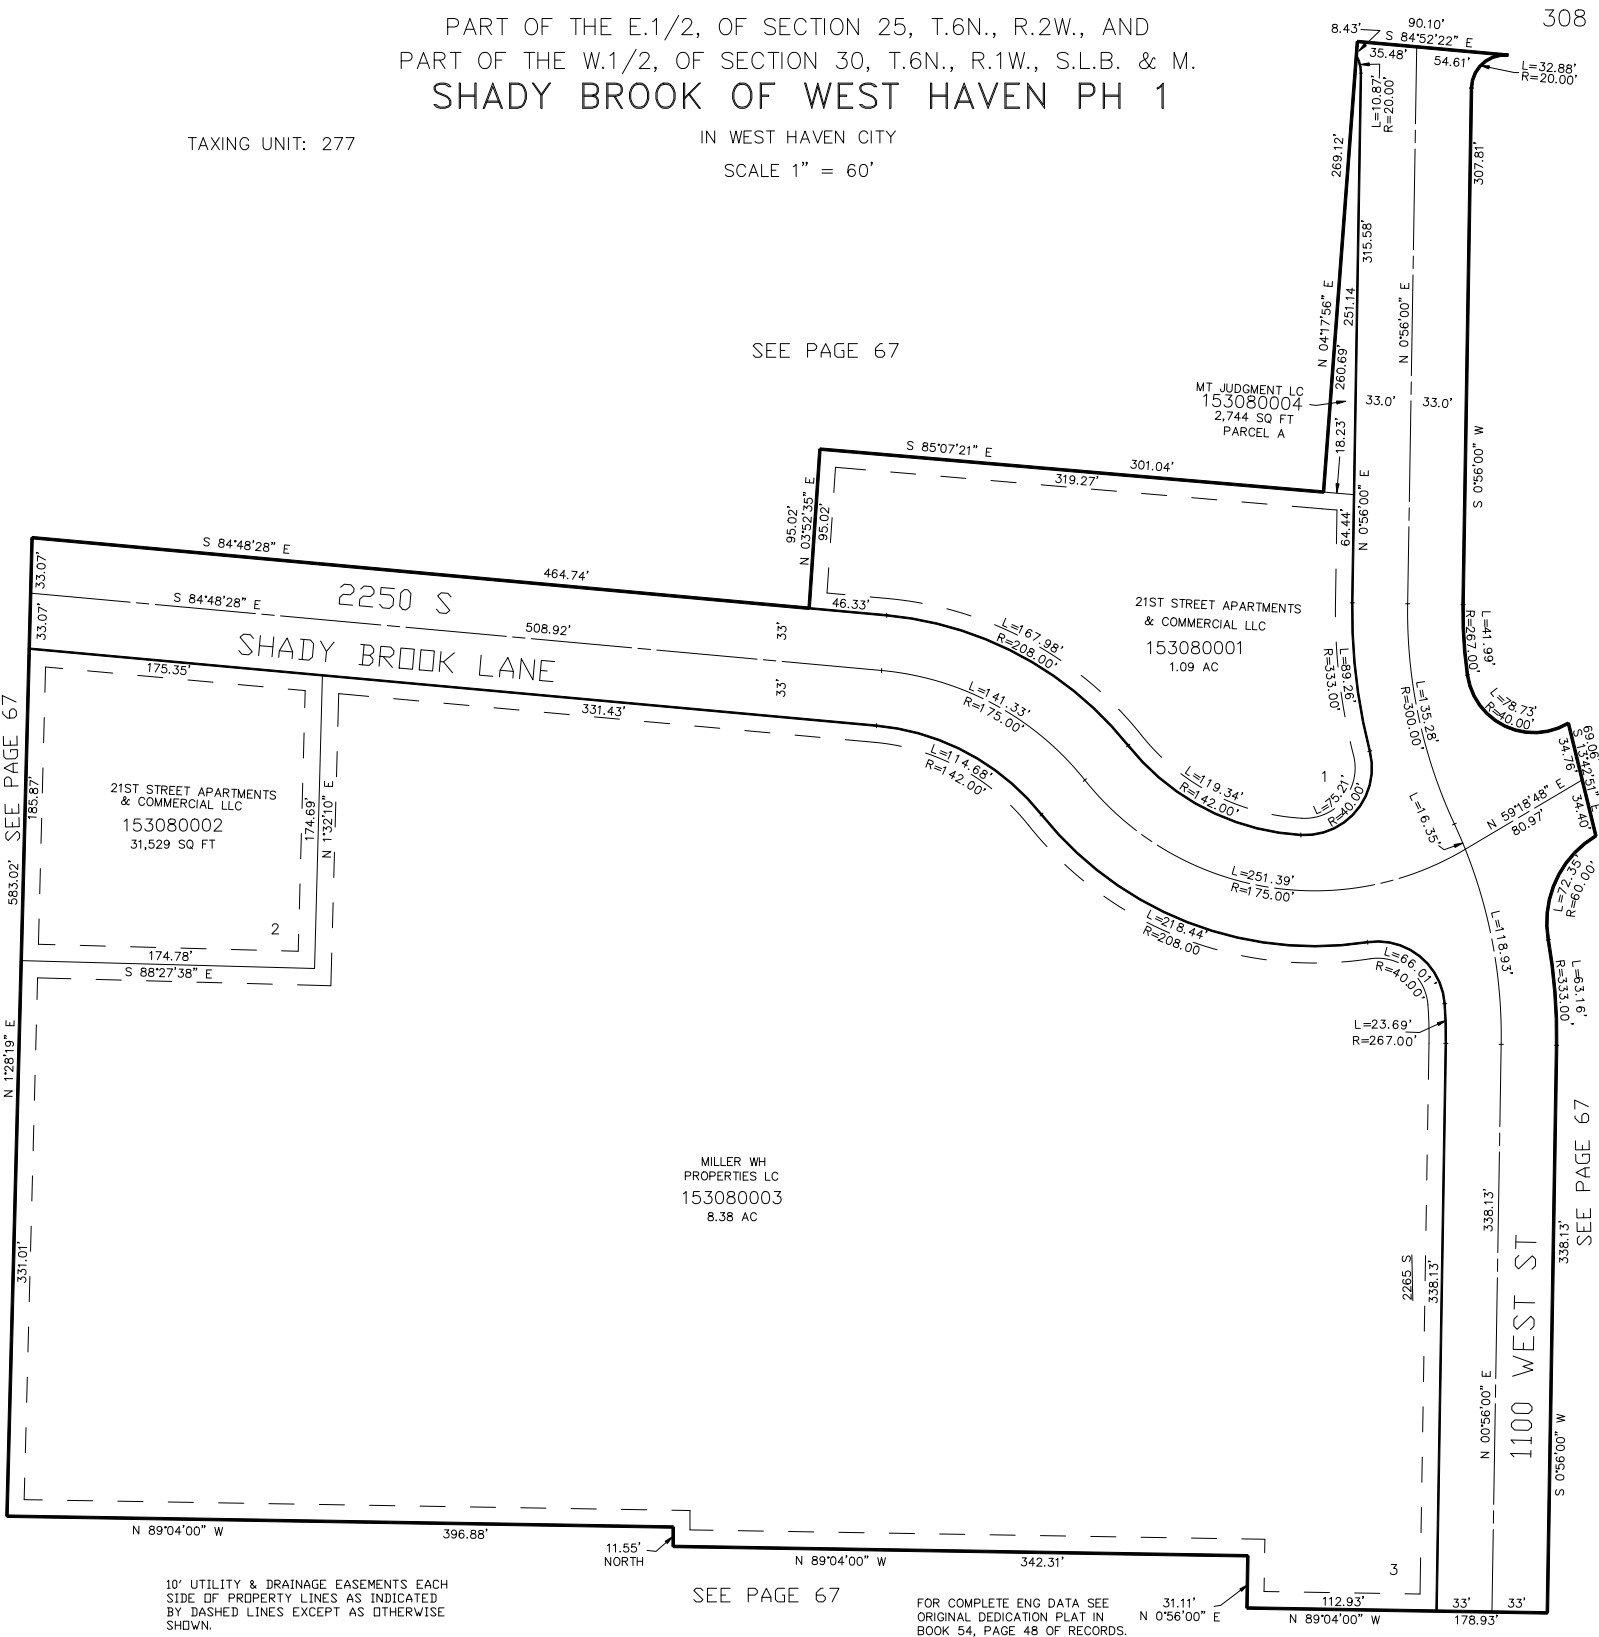

10' UTILITY & DRAINAGE EASEMENTS EACH
SIDE OF PROPERTY LINES AS INDICATED
BY DASHED LINES EXCEPT AS OTHERWISE
SHOWN.

SEE PAGE 67

FOR COMPLETE ENG DATA SEE
ORIGINAL DEDICATION PLAT IN
BOOK 54, PAGE 48 OF RECORDS.

SEE PAGE 67