

PART OF THE E.1/2, OF SECTION 25, T.6N., R.2W., AND
 PART OF THE W.1/2, OF SECTION 30, T.6N., R.1W., S.L.B. & M.
SHADY BROOK OF WEST HAVEN PH 1

TAXING UNIT: 277

IN WEST HAVEN CITY
 SCALE 1" = 60'

308


SEE PAGE 67

RS REALTY & DEV LLC
 153080004
 2,744 SQ FT
 PARCEL A

21ST STREET APARTMENTS
 & COMMERCIAL LLC
 153080001
 1.09 AC

21ST STREET APARTMENTS
 & COMMERCIAL LLC
 153080002
 31,529 SQ FT

MILLER WH
 PROPERTIES LC
 153080003
 8.38 AC

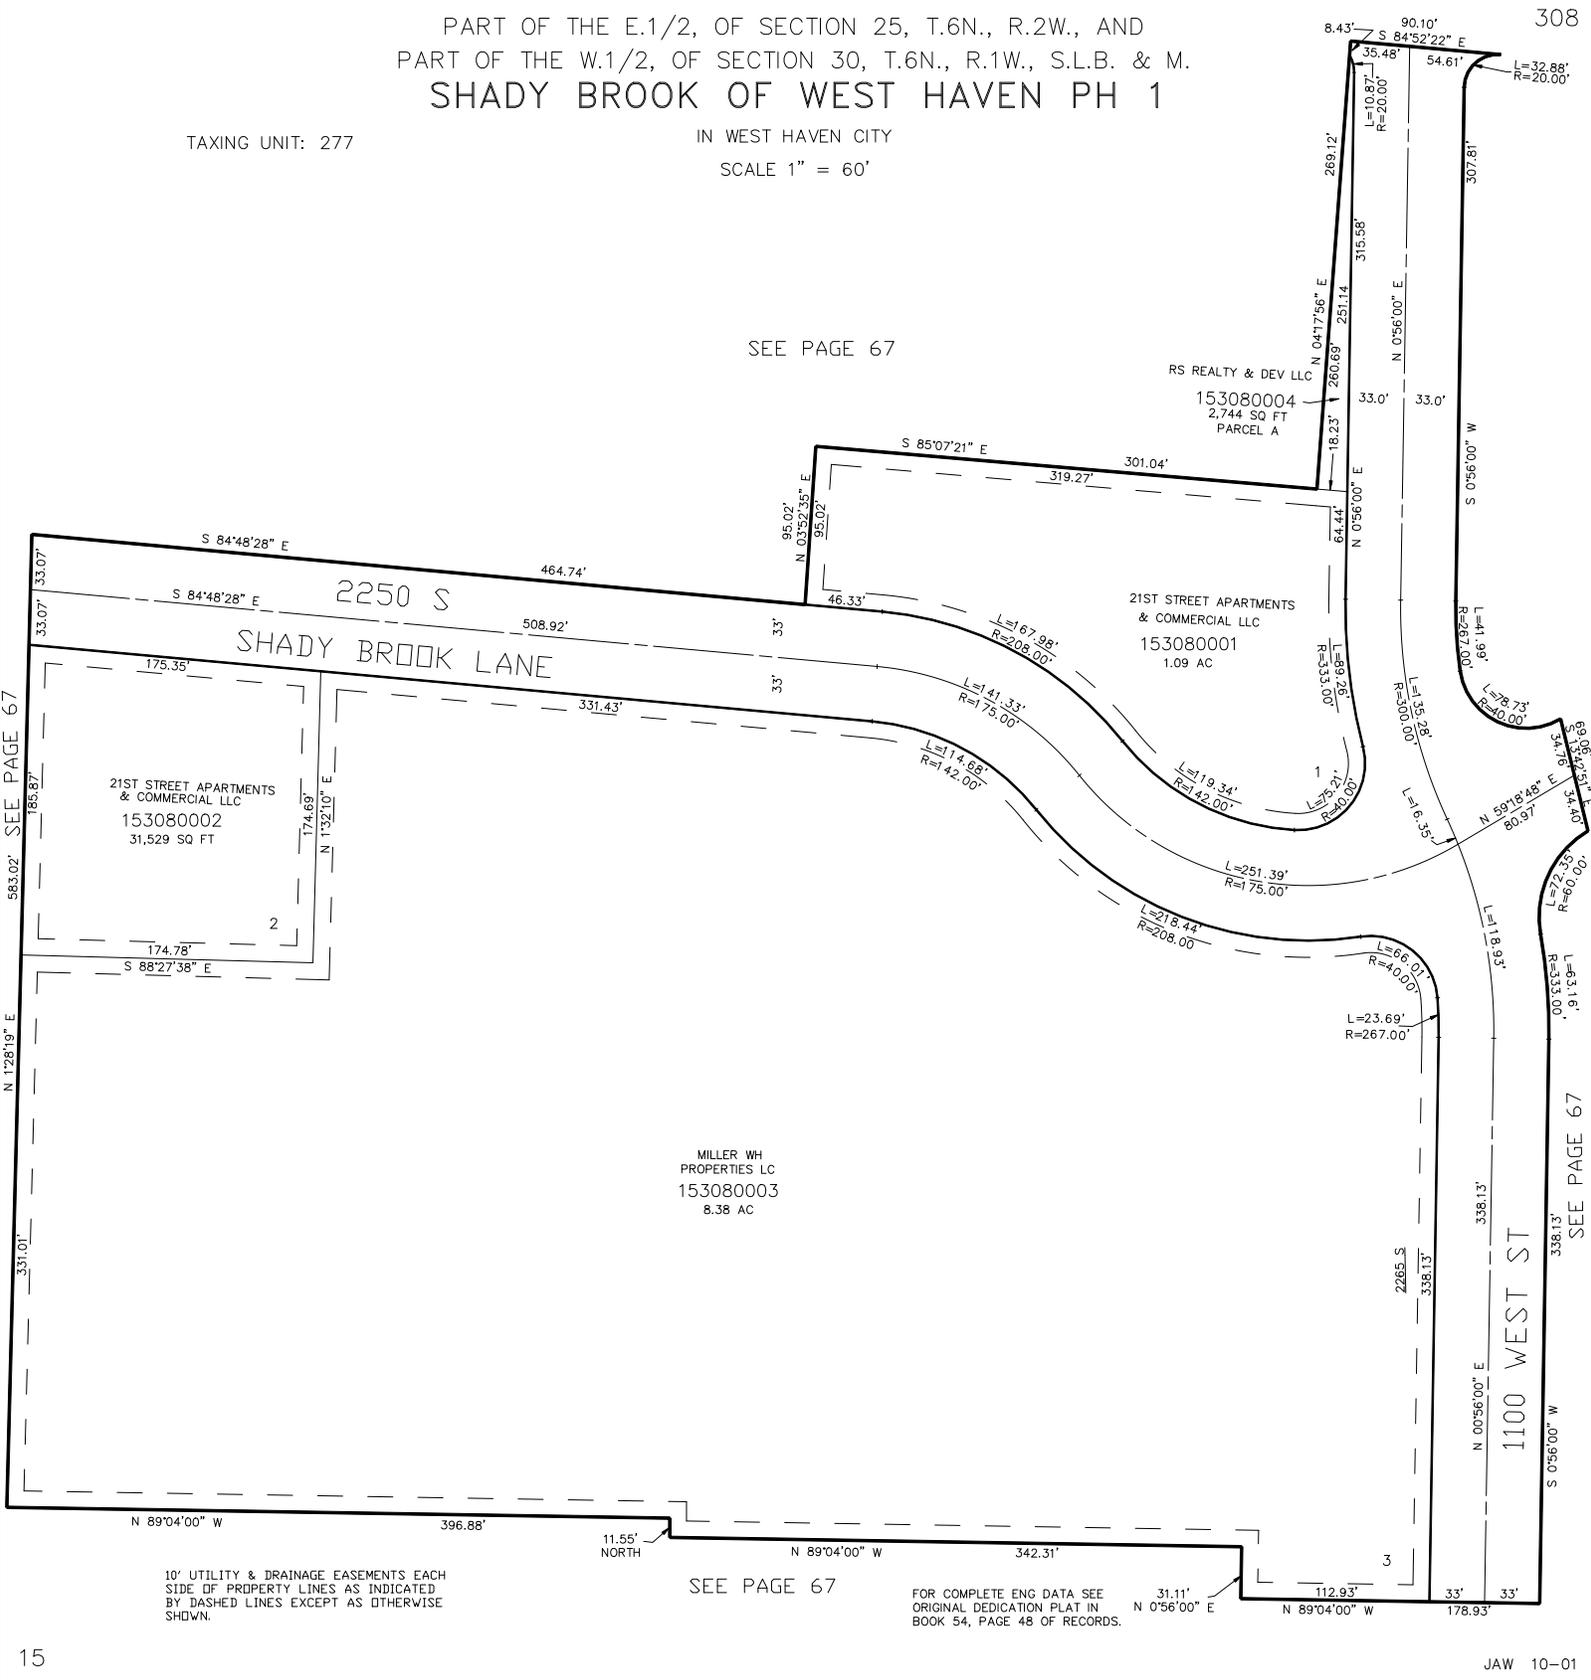

SEE PAGE 67

SEE PAGE 67

10' UTILITY & DRAINAGE EASEMENTS EACH
 SIDE OF PROPERTY LINES AS INDICATED
 BY DASHED LINES EXCEPT AS OTHERWISE
 SHOWN.

SEE PAGE 67

FOR COMPLETE ENG DATA SEE
 ORIGINAL DEDICATION PLAT IN
 BOOK 54, PAGE 48 OF RECORDS.