

PART OF THE SW.1/4, OF SECTION 16, T.6N., R.2W., S.L.B. & M.
SURRAGE SUBDIVISION

IN WEBER COUNTY


SCALE 1" = 60'

SEE PAGE 46-2

TAXING UNIT: 516

SEE PAGE 46-2

SEE PAGE 46-2

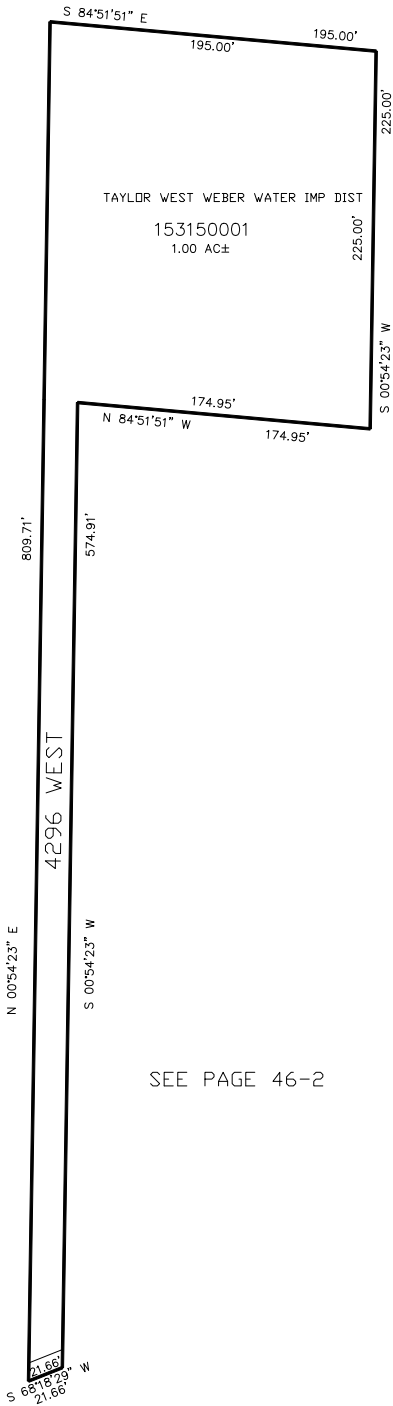

SEE PAGE 46-2

FOR COMPLETE ENG DATA SEE
ORIGINAL DEDICATION PLAT IN
BOOK 55, PAGE 25 OF RECORDS.

10' UTILITY & DRAINAGE EASEMENTS EACH
SIDE OF PROPERTY LINES AS INDICATED
BY DASHED LINES EXCEPT AS OTHERWISE
SHOWN.

FOR TAX PURPOSES ONLY

BK 02-02