


PART OF THE SE.1/4, OF SECTION 10, T.6N., R.2W., S.L.B. & M.
DARREN & JENNY DEVRIES MINOR SUBDIVISION

IN MARRIOT-SLATERVILLE CITY

TAXING UNIT: 361

SCALE 1" = 30'

SEE PAGE 29-2

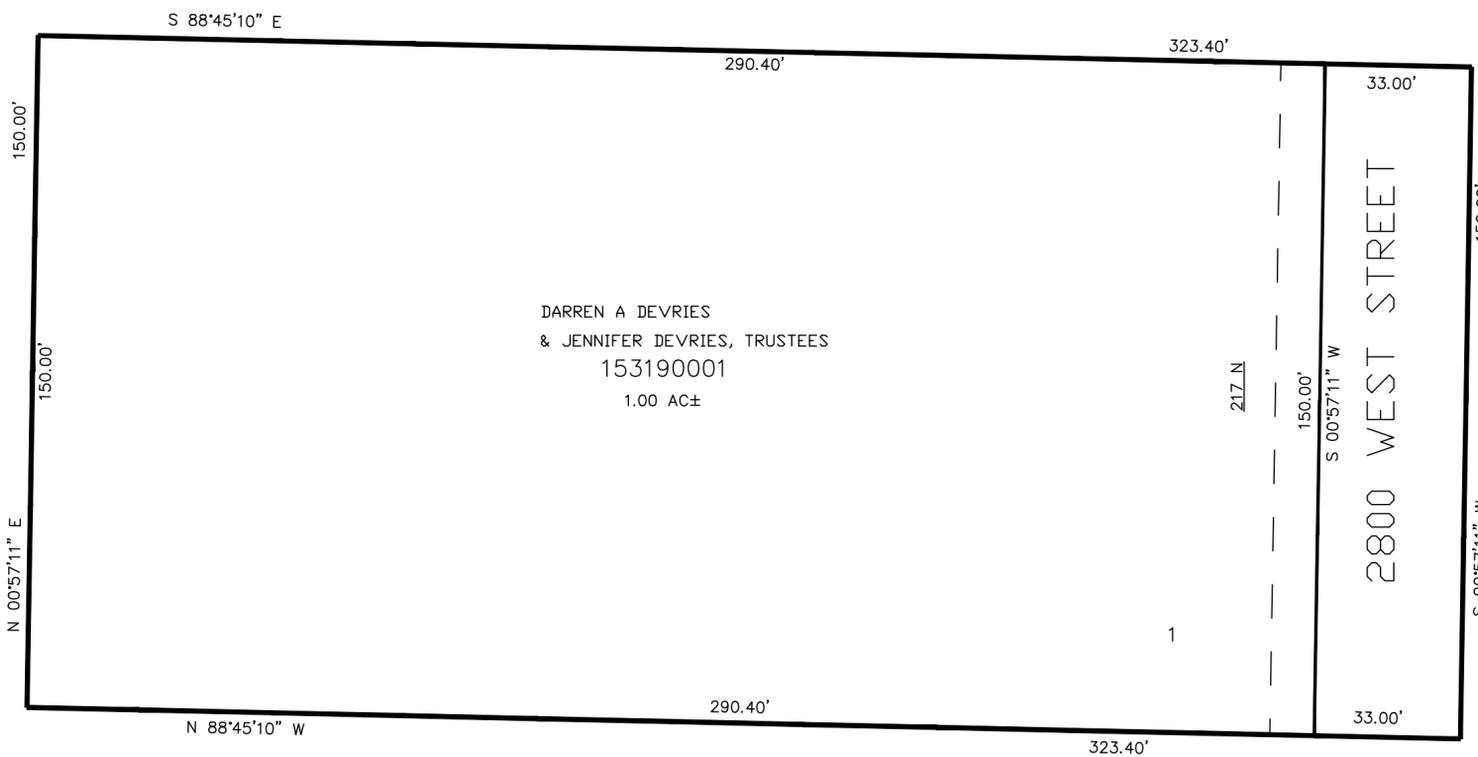

SEE PAGE 29-2

SEE PAGE 29-2

SEE PAGE 29-2

10' UTILITY & DRAINAGE EASEMENTS EACH
SIDE OF PROPERTY LINES AS INDICATED
BY DASHED LINES EXCEPT AS OTHERWISE
SHOWN.

FOR COMPLETE ENG DATA SEE
ORIGINAL DEDICATION PLAT IN
BOOK 55, PAGE 56 OF RECORDS.