


PART OF THE SE.1/4, OF SECTION 4, T.6N., R.2W., S.L.B. & M.  
 TAXING UNIT: 361 **LINDER ACRES** IN MARRIOTT-SLATERVILLE CITY  
 SCALE 1" = 50'

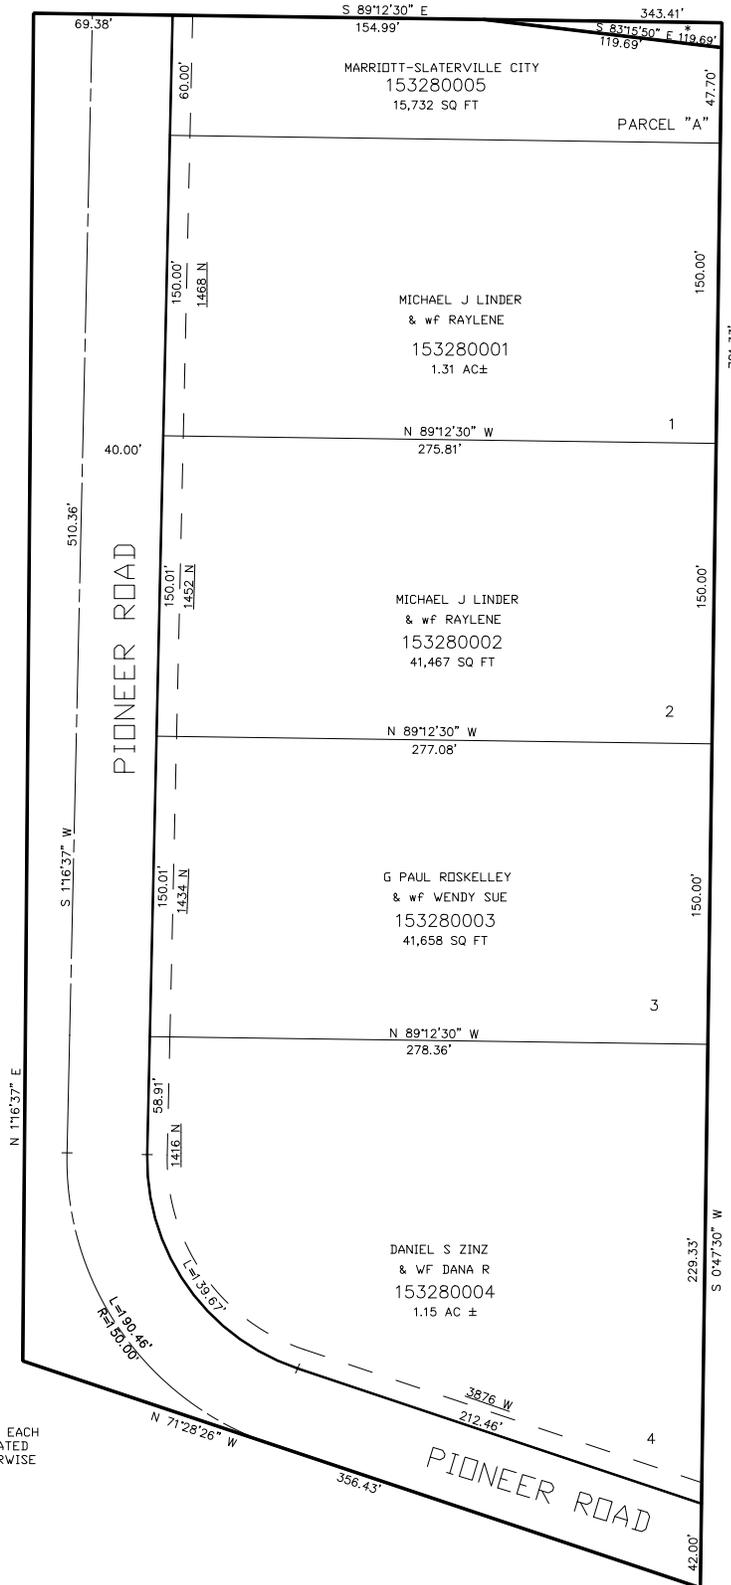

\* WARREN IRRIGATION CANAL CO.  
 SEE DEDICATION PLAT FOR "EXCEPTION".

SEE PAGE 11

FOR COMPLETE ENG DATA SEE  
 ORIGINAL DEDICATION PLAT IN  
 BOOK 56, PAGE 31 OF RECORDS.

10' UTILITY & DRAINAGE EASEMENTS EACH  
 SIDE OF PROPERTY LINES AS INDICATED  
 BY DASHED LINES EXCEPT AS OTHERWISE  
 SHOWN.