


PART OF THE SE.1/4, OF SECTION 4, T.6N., R.2W., S.L.B. & M.
 TAXING UNIT: 361
LINDER ACRES
 IN MARIOTT-SLATERVILLE CITY

328

SCALE 1" = 50'

* WARREN IRRIGATION CANAL CO.
 SEE DEDICATION PLAT FOR "EXCEPTION".

SEE PAGE 11

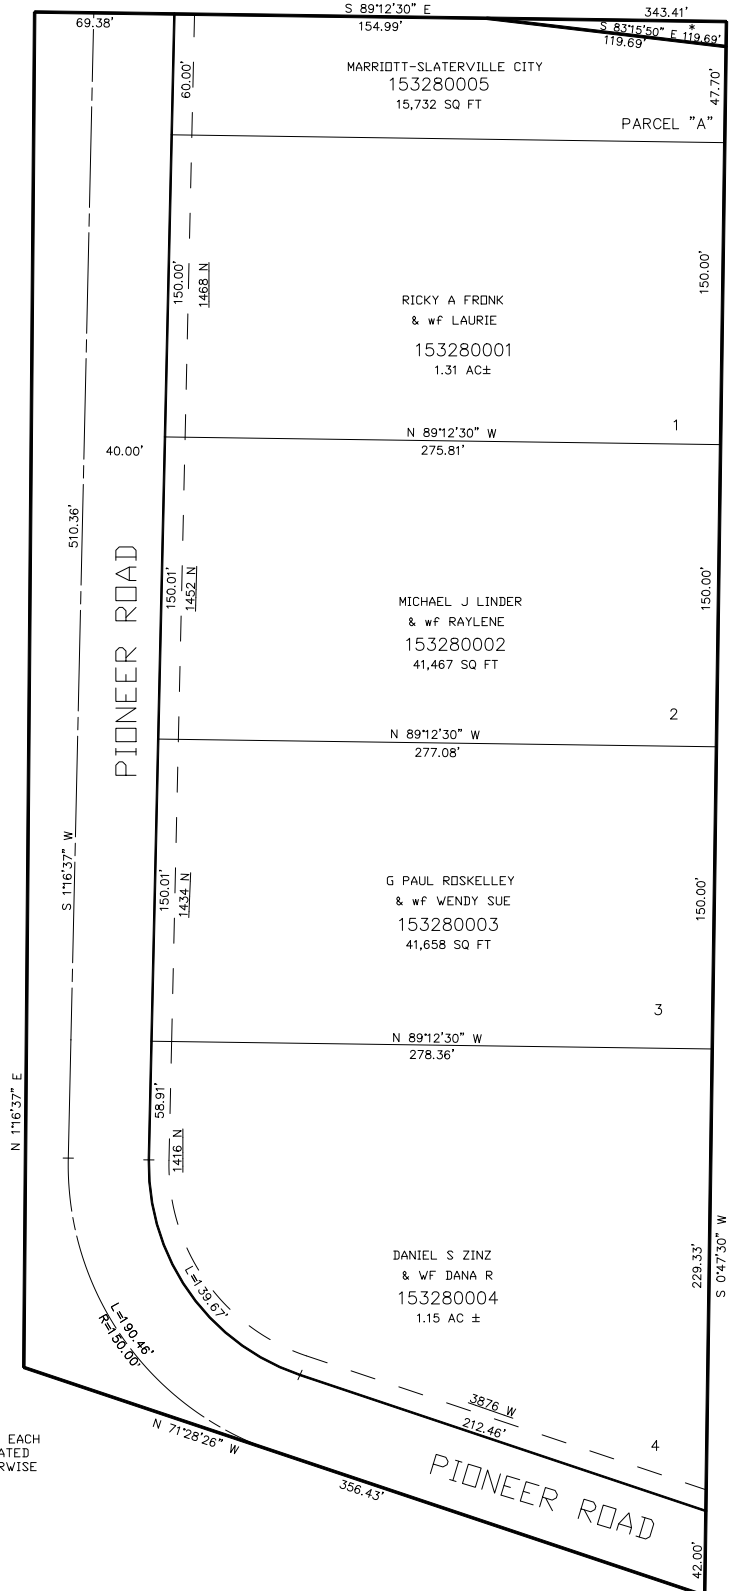

10' UTILITY & DRAINAGE EASEMENTS EACH
 SIDE OF PROPERTY LINES AS INDICATED
 BY DASHED LINES EXCEPT AS OTHERWISE
 SHOWN.

FOR COMPLETE ENG DATA SEE
 ORIGINAL DEDICATION PLAT IN
 BOOK 56, PAGE 31 OF RECORDS.