


PART OF THE SE.1/4, OF SECTION 4, T.6N., R.2W., S.L.B. & M.  
 TAXING UNIT: 361 **LINDER ACRES** SCALE 1" = 50'  
 IN MARIOTT-SLATERVILLE CITY

328

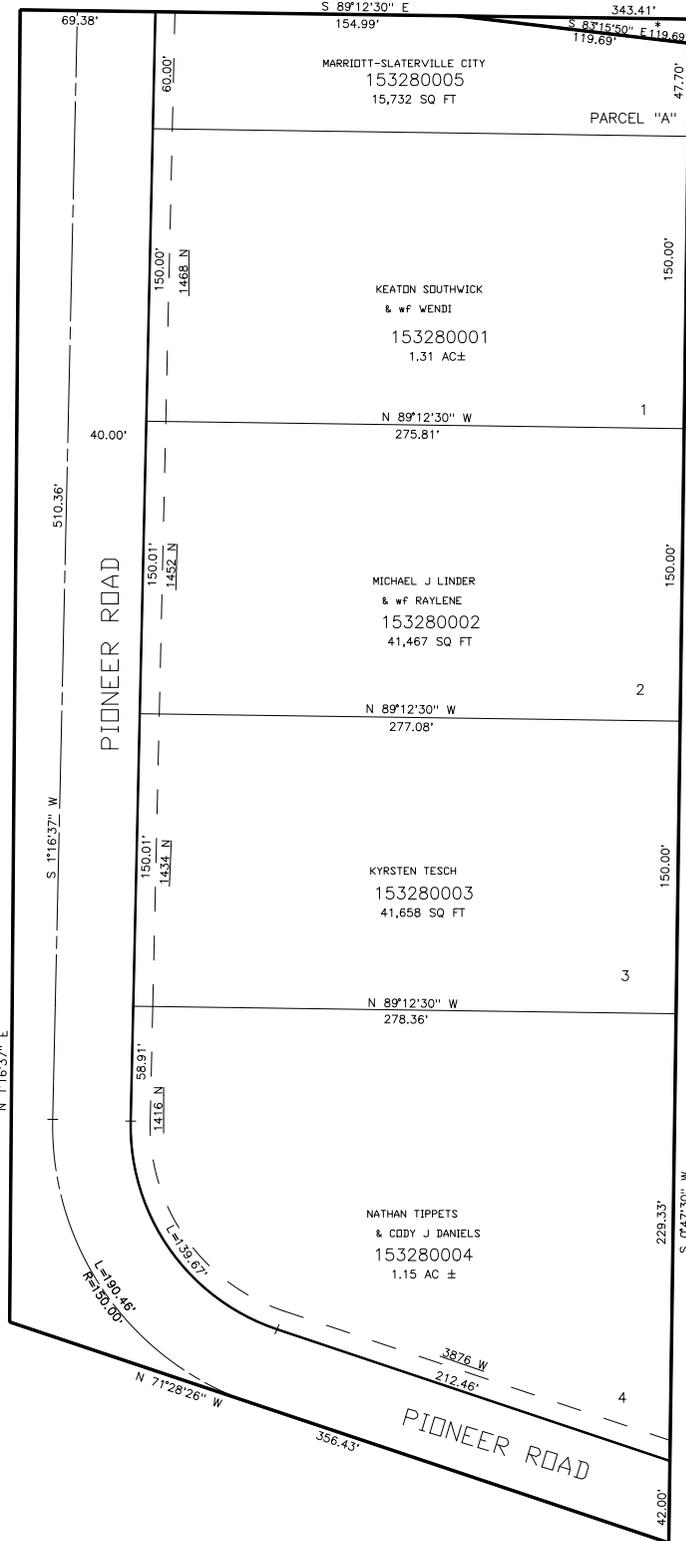

\* WARREN IRRIGATION CANAL CO.  
 SEE DEDICATION PLAT FOR "EXCEPTION".

SEE PAGE 11

10' UTILITY & DRAINAGE EASEMENTS EACH  
 SIDE OF PROPERTY LINES AS INDICATED  
 BY DASHED LINES EXCEPT AS OTHERWISE  
 SHOWN.

FOR COMPLETE ENG DATA SEE  
 ORIGINAL DEDICATION PLAT IN  
 BOOK 56, PAGE 31 OF RECORDS.