


PART OF THE SE.1/4, OF SECTION 4, T.6N., R.2W., S.L.B. & M.
 TAXING UNIT: 361 **LINDER ACRES**
 IN MARIOTT-SLATERVILLE CITY

328

SCALE 1" = 50'

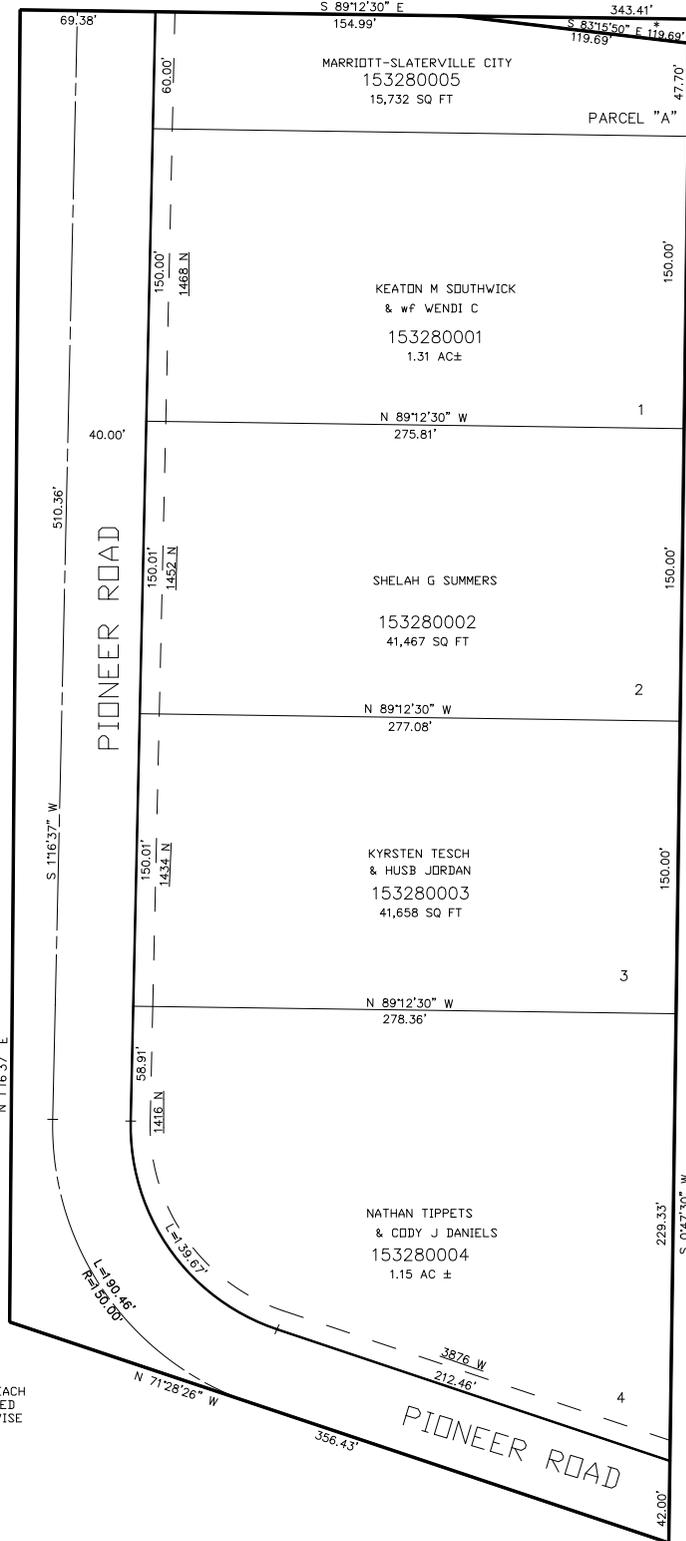

* WARREN IRRIGATION CANAL CO.
 SEE DEDICATION PLAT FOR "EXCEPTION".

SEE PAGE 11

10' UTILITY & DRAINAGE EASEMENTS EACH
 SIDE OF PROPERTY LINES AS INDICATED
 BY DASHED LINES EXCEPT AS OTHERWISE
 SHOWN.

FOR COMPLETE ENG DATA SEE
 ORIGINAL DEDICATION PLAT IN
 BOOK 56, PAGE 31 OF RECORDS.