

PART OF THE NW 1/4, OF SECTION 5, T.6N., R.1W., S.L.B. & M.
TIFFANY BLUFFS SUBDIVISION

IN PLAIN CITY
SCALE 1" = 60'


TAXING UNIT: 21 & 339

SEE PAGE 18

SEE PAGE 336

SEE PAGE 334

SEE PAGE 18

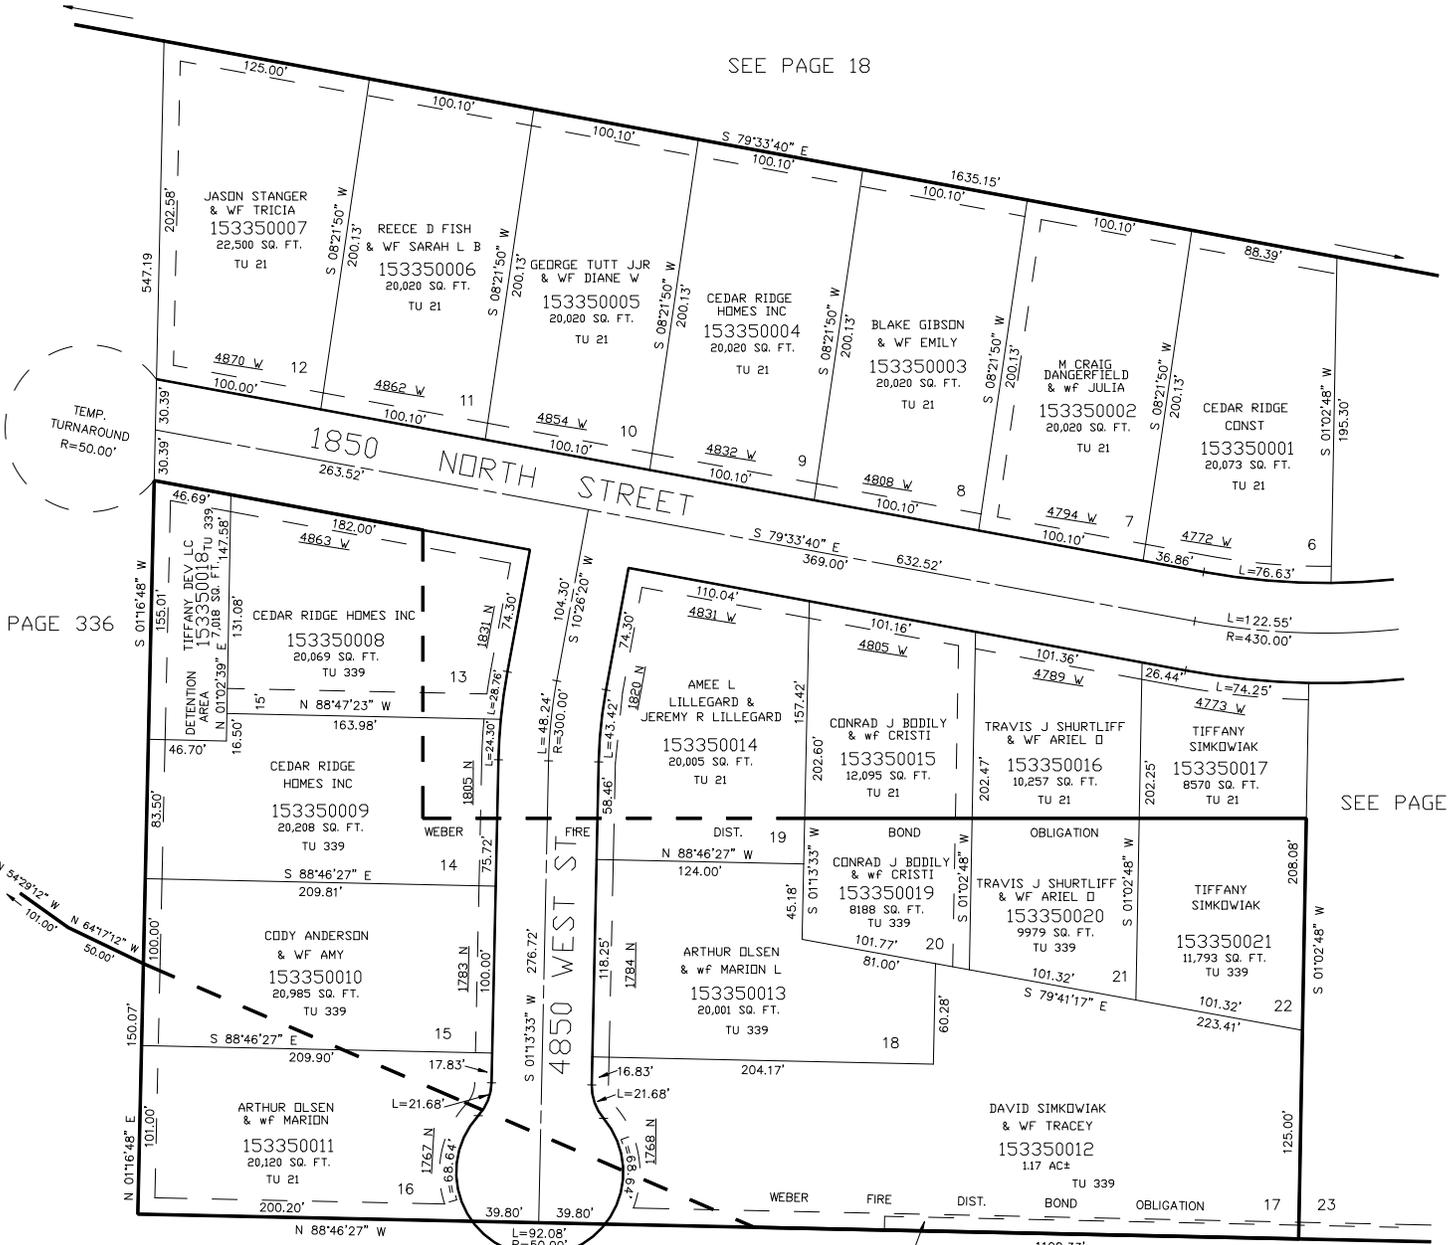

10' UTILITY & DRAINAGE EASEMENTS EACH SIDE OF PROPERTY LINES AS INDICATED BY DASHED LINES EXCEPT AS OTHERWISE SHOWN.

FOR COMPLETE ENG DATA SEE ORIGINAL DEDICATION PLAT IN BOOK 57, PAGE 14 OF RECORDS.

SEE DED. PLAT FOR ALL RESTRICTIONS AND WETLANDS INFORMATION