


PART OF THE NW 1/4, OF SECTION 5, T.6N., R.1W., S.L.B. & M.  
TIFFANY BLUFFS SUBDIVISON

IN PLAIN CITY  
SCALE 1" = 60'

TAXING UNIT: 21

SEE PAGE 18

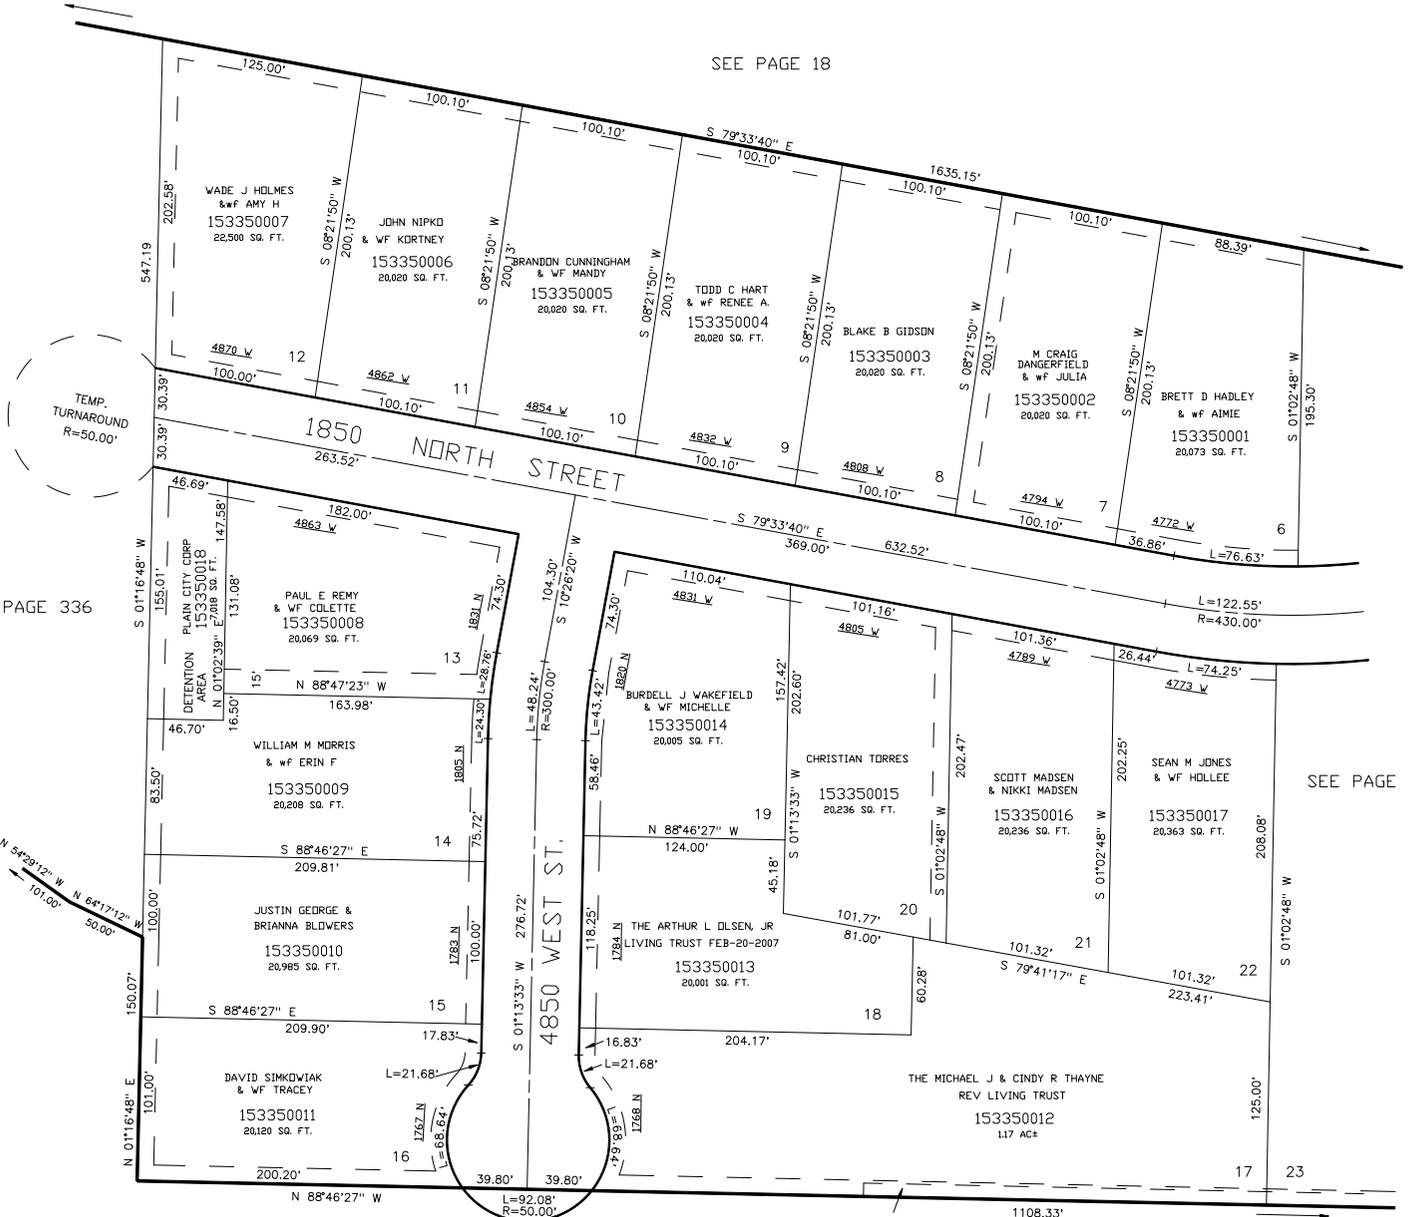

SEE PAGE 336

SEE PAGE 334

10' UTILITY & DRAINAGE EASEMENTS EACH SIDE OF PROPERTY LINES AS INDICATED BY DASHED LINES EXCEPT AS OTHERWISE SHOWN.

SEE PAGE 18

FOR COMPLETE ENG DATA SEE ORIGINAL DEDICATION PLAT IN BOOK 57, PAGE 14 OF RECORDS.

SEE DED. PLAT FOR ALL RESTRICTIONS AND WETLANDS INFORMATION