

PART OF THE NW 1/4, OF SECTION 5, T.6N., R.1W., S.L.B. & M.


TIFFANY BLUFFS SUBDIVISION

IN PLAIN CITY

TAXING UNIT: 21

SCALE 1" = 60'

SEE PAGE 18

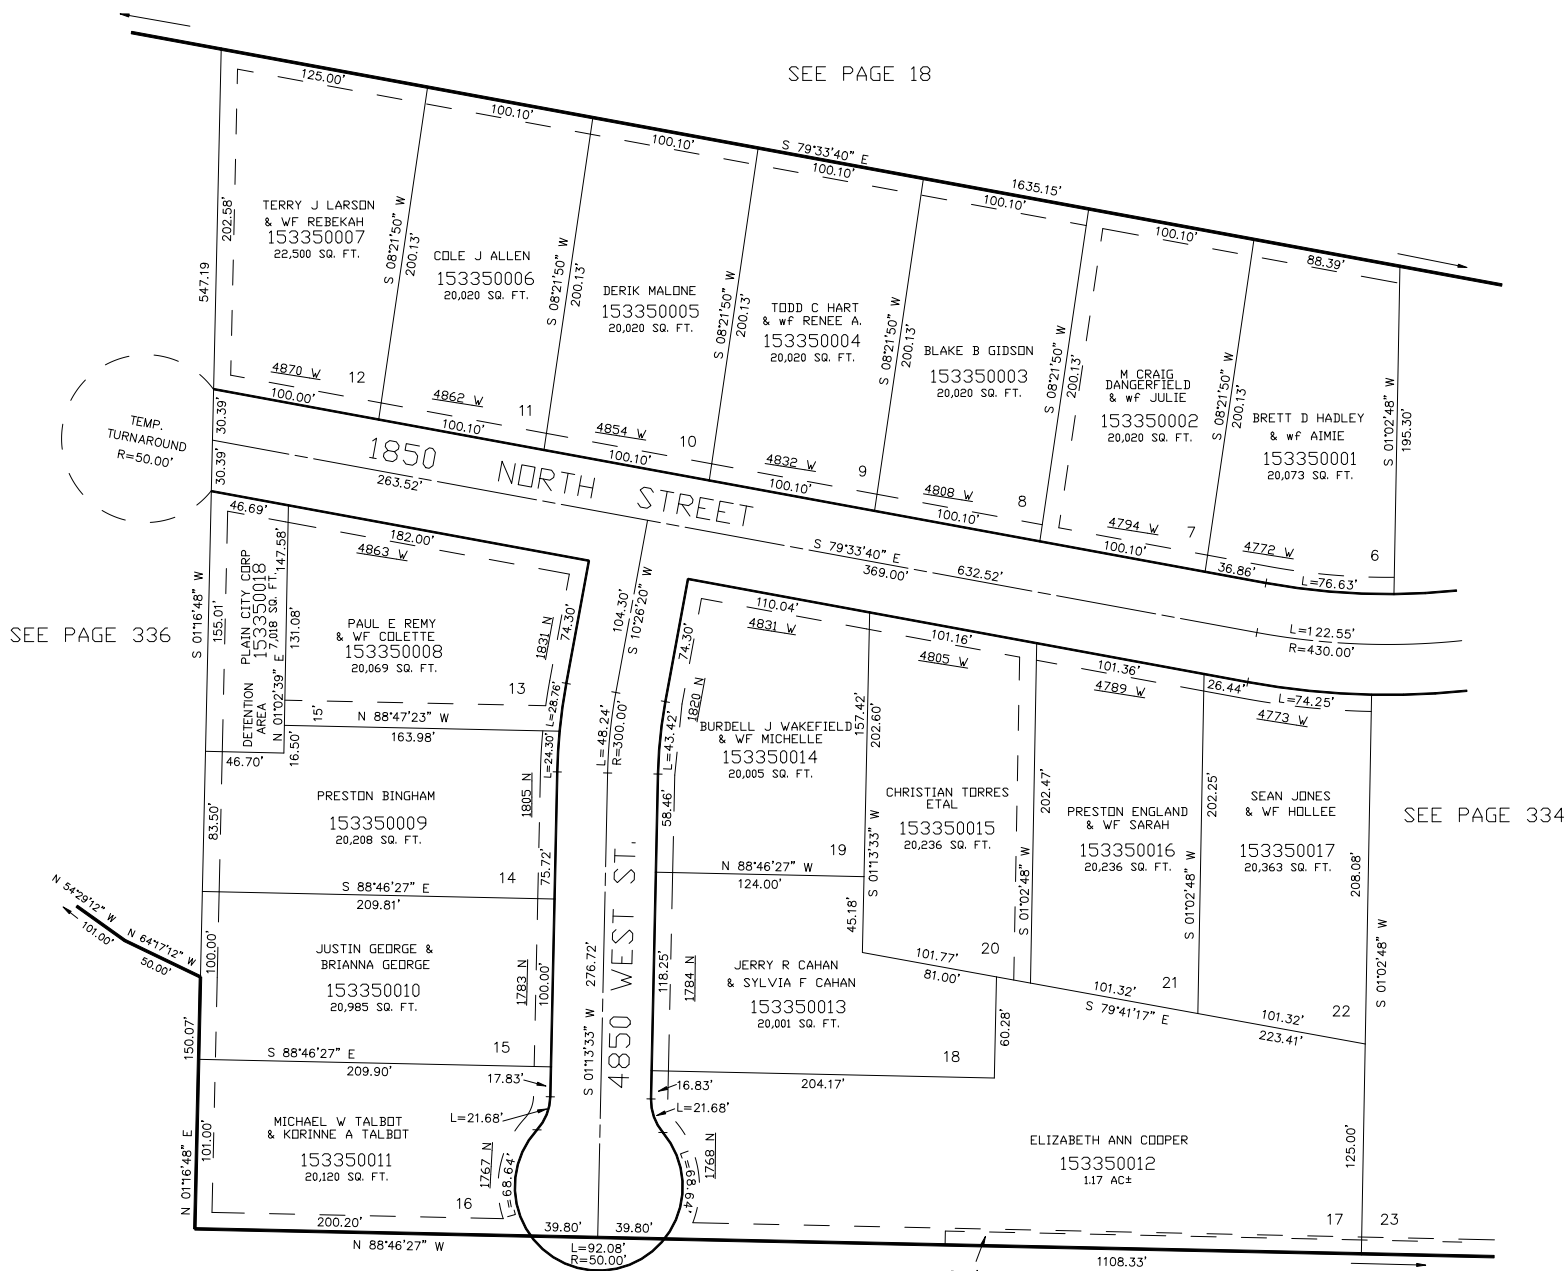

10' UTILITY & DRAINAGE EASEMENTS EACH
SIDE OF PROPERTY LINES AS INDICATED
BY DASHED LINES EXCEPT AS OTHERWISE
SHOWN.

SEE PAGE 18

SEE DED. PLAT
FOR ALL RESTRICTIONS
AND WETLANDS INFORMATION

FOR COMPLETE ENG DATA SEE
ORIGINAL DEDICATION PLAT IN
BOOK 57, PAGE 14 OF RECORDS.