


PART OF THE NE.1/4, OF SECTION 8, T.6N., R.2W., S.L.B. & M.
JESSICA JENSEN MINOR SUBDIVISION

SCALE 1" = 40' IN WEBER COUNTY SEE PAGE 27-1

TAXING UNIT: 53

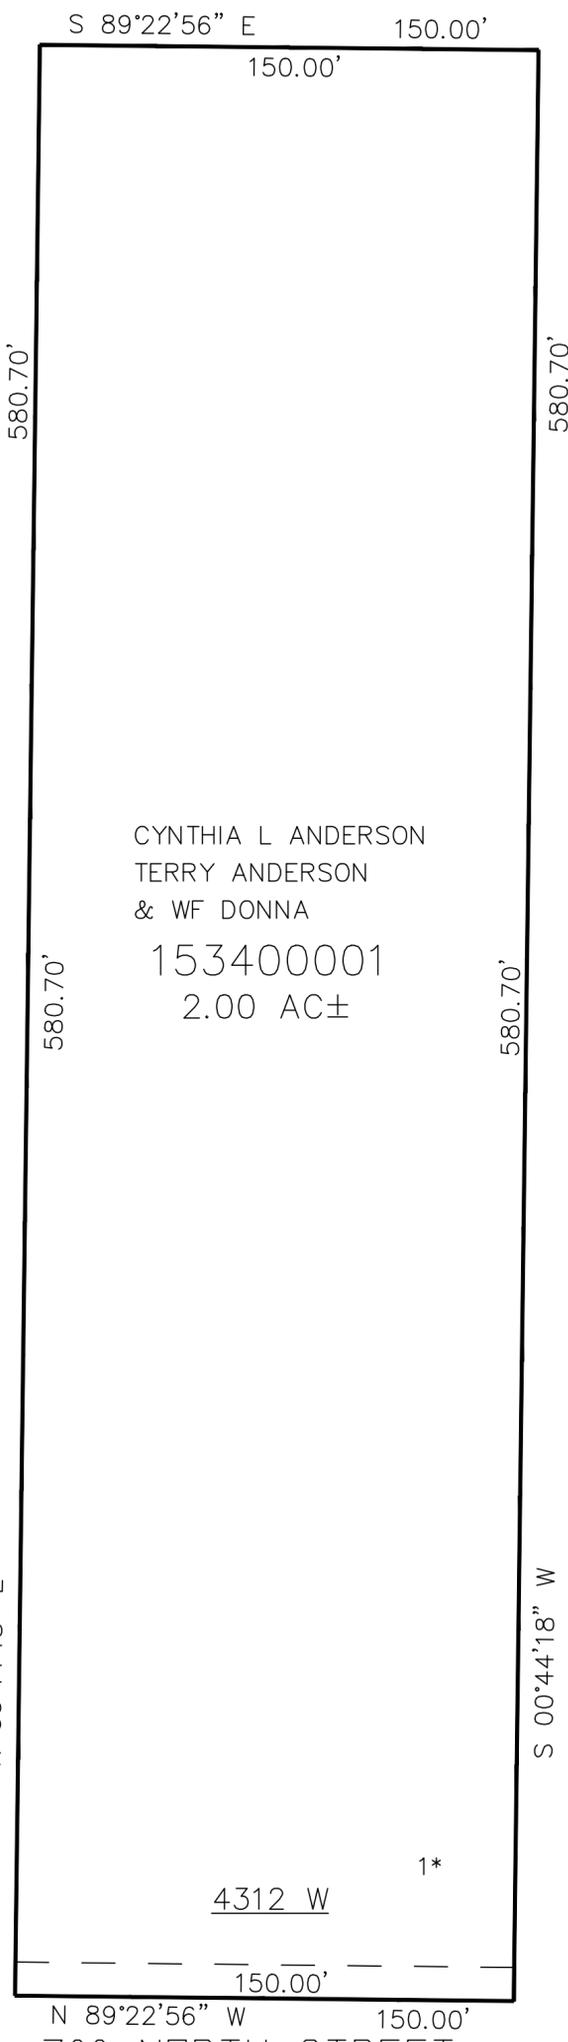

SEE PAGE 27-1

SEE PAGE 28

10' UTILITY & DRAINAGE EASEMENTS EACH SIDE OF PROPERTY LINES AS INDICATED BY DASHED LINES EXCEPT AS OTHERWISE SHOWN.

FOR COMPLETE ENG DATA SEE ORIGINAL DEDICATION PLAT IN BOOK 57, PAGE 37 OF RECORDS.

* FOR 20' IRRIGATION EASEMENT SEE DED. PLAT