

PART OF THE NE.1/4, OF SECTION 8, T.6N., R.2W., S.L.B. & M.

340

JESSICA JENSEN MINOR SUBDIVISION

IN WEBER COUNTY

SEE PAGE 27-1

SCALE 1" = 40'

TAXING UNIT: 516

SEE PAGE 27-1

SEE PAGE 28

CYNTHIA L ANDERSON
TERRY ANDERSON
& WF DONNA

153400001
2.00 AC±

FOR COMPLETE ENG DATA SEE
ORIGINAL DEDICATION PLAT IN
BOOK 57, PAGE 37 OF RECORDS.

* FOR 20' IRRIGATION EASEMENT SEE DED. PLAT

10' UTILITY & DRAINAGE EASEMENTS EACH
SIDE OF PROPERTY LINES AS INDICATED
BY DASHED LINES EXCEPT AS OTHERWISE
SHOWN.

4312 W


1*

N 00°44'18" E

S 00°44'18" W

N 89°22'56" W

150.00'

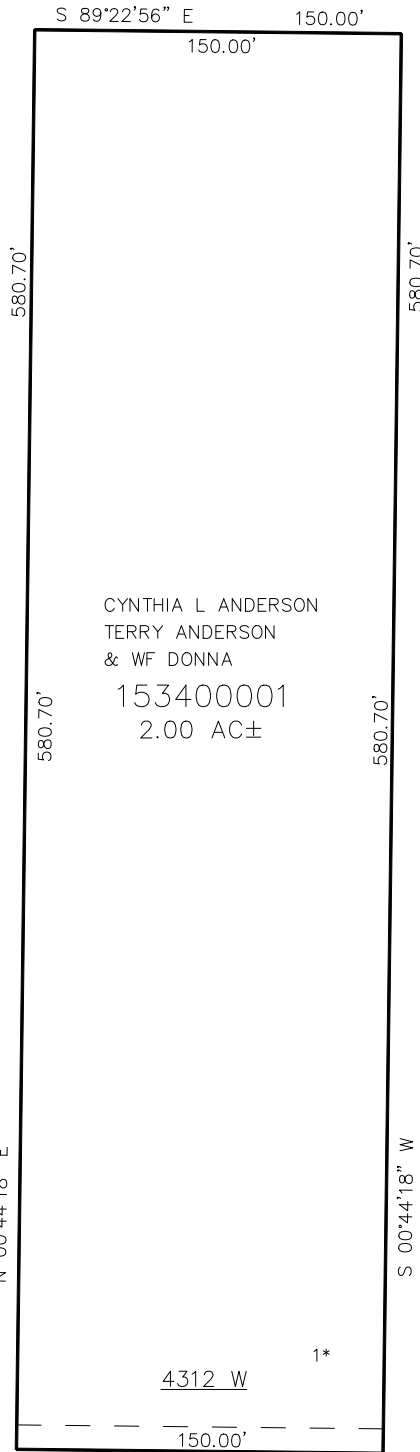

SEE PAGE 27-1 700 NORTH STREET