

PART OF THE NE.1/4, OF SECTION 8, T.6N., R.2W., S.L.B. & M.


JESSICA JENSEN MINOR SUBDIVISION

IN WEBER COUNTY

SEE PAGE 27-1

SCALE 1" = 40'

TAXING UNIT: 53

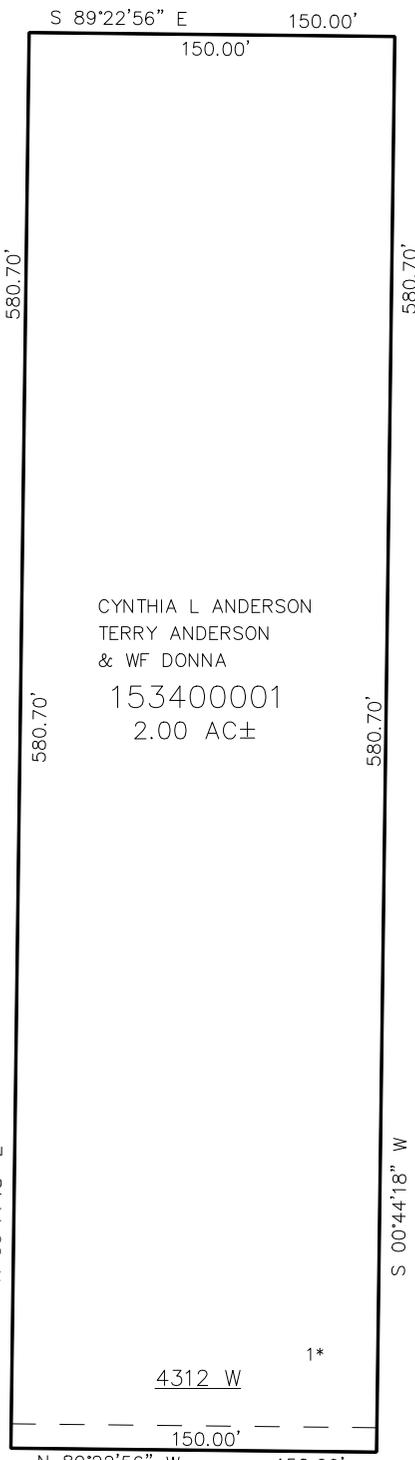

SEE PAGE 27-1

CYNTHIA L ANDERSON
TERRY ANDERSON
& WF DONNA

153400001
2.00 AC±

SEE PAGE 28

10' UTILITY & DRAINAGE EASEMENTS EACH
SIDE OF PROPERTY LINES AS INDICATED
BY DASHED LINES EXCEPT AS OTHERWISE
SHOWN.

FOR COMPLETE ENG DATA SEE
ORIGINAL DEDICATION PLAT IN
BOOK 57, PAGE 37 OF RECORDS.

* FOR 20' IRRIGATION EASEMENT SEE DED. PLAT

SEE PAGE 27-1

700 NORTH STREET