


PART OF THE NE.1/4, OF SECTION 8, T.6N., R.2W., S.L.B. & M.
JESSICA JENSEN MINOR SUBDIVISION

TAXING UNIT: 516 SCALE 1" = 40' IN WEBER COUNTY SEE PAGE 27-1

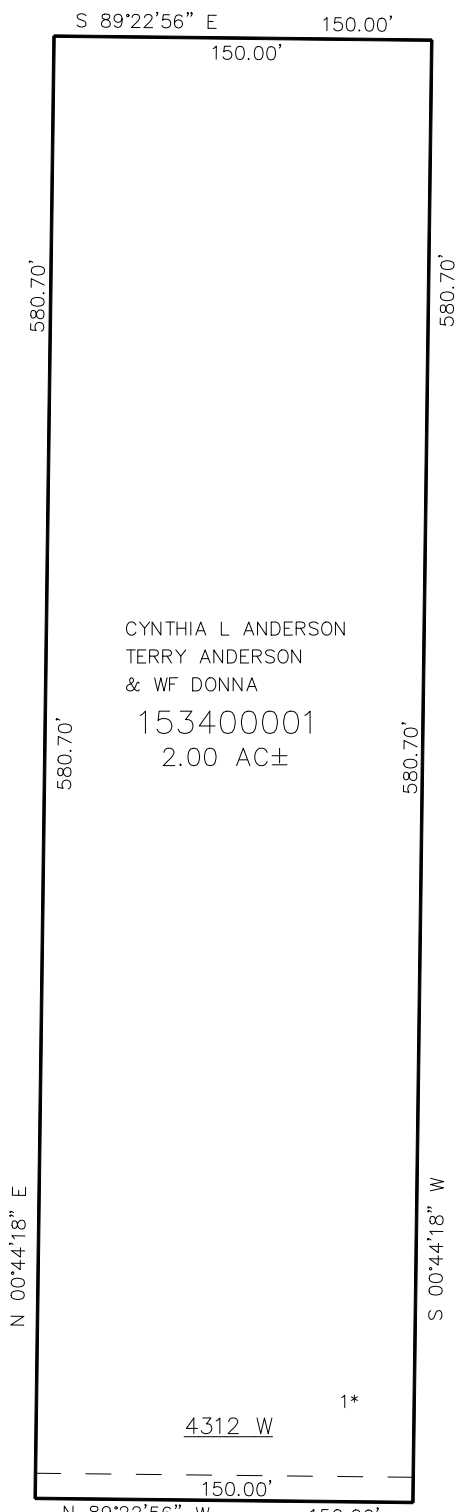

10' UTILITY & DRAINAGE EASEMENTS EACH
SIDE OF PROPERTY LINES AS INDICATED
BY DASHED LINES EXCEPT AS OTHERWISE
SHOWN.

FOR COMPLETE ENG DATA SEE
ORIGINAL DEDICATION PLAT IN
BOOK 57, PAGE 37 OF RECORDS.

* FOR 20' IRRIGATION EASEMENT SEE DED. PLAT

FOR TAX PURPOSES ONLY

BK 02-03