


PART OF THE SE.1/4, OF SECTION 26, T.6N., R.2W., S.L.B. & M.  
FIELD OF DREAMS SUBDIVISION

IN WEST HAVEN CITY

TAXING UNIT: 277

SCALE 1" = 40'

SEE PAGE 72

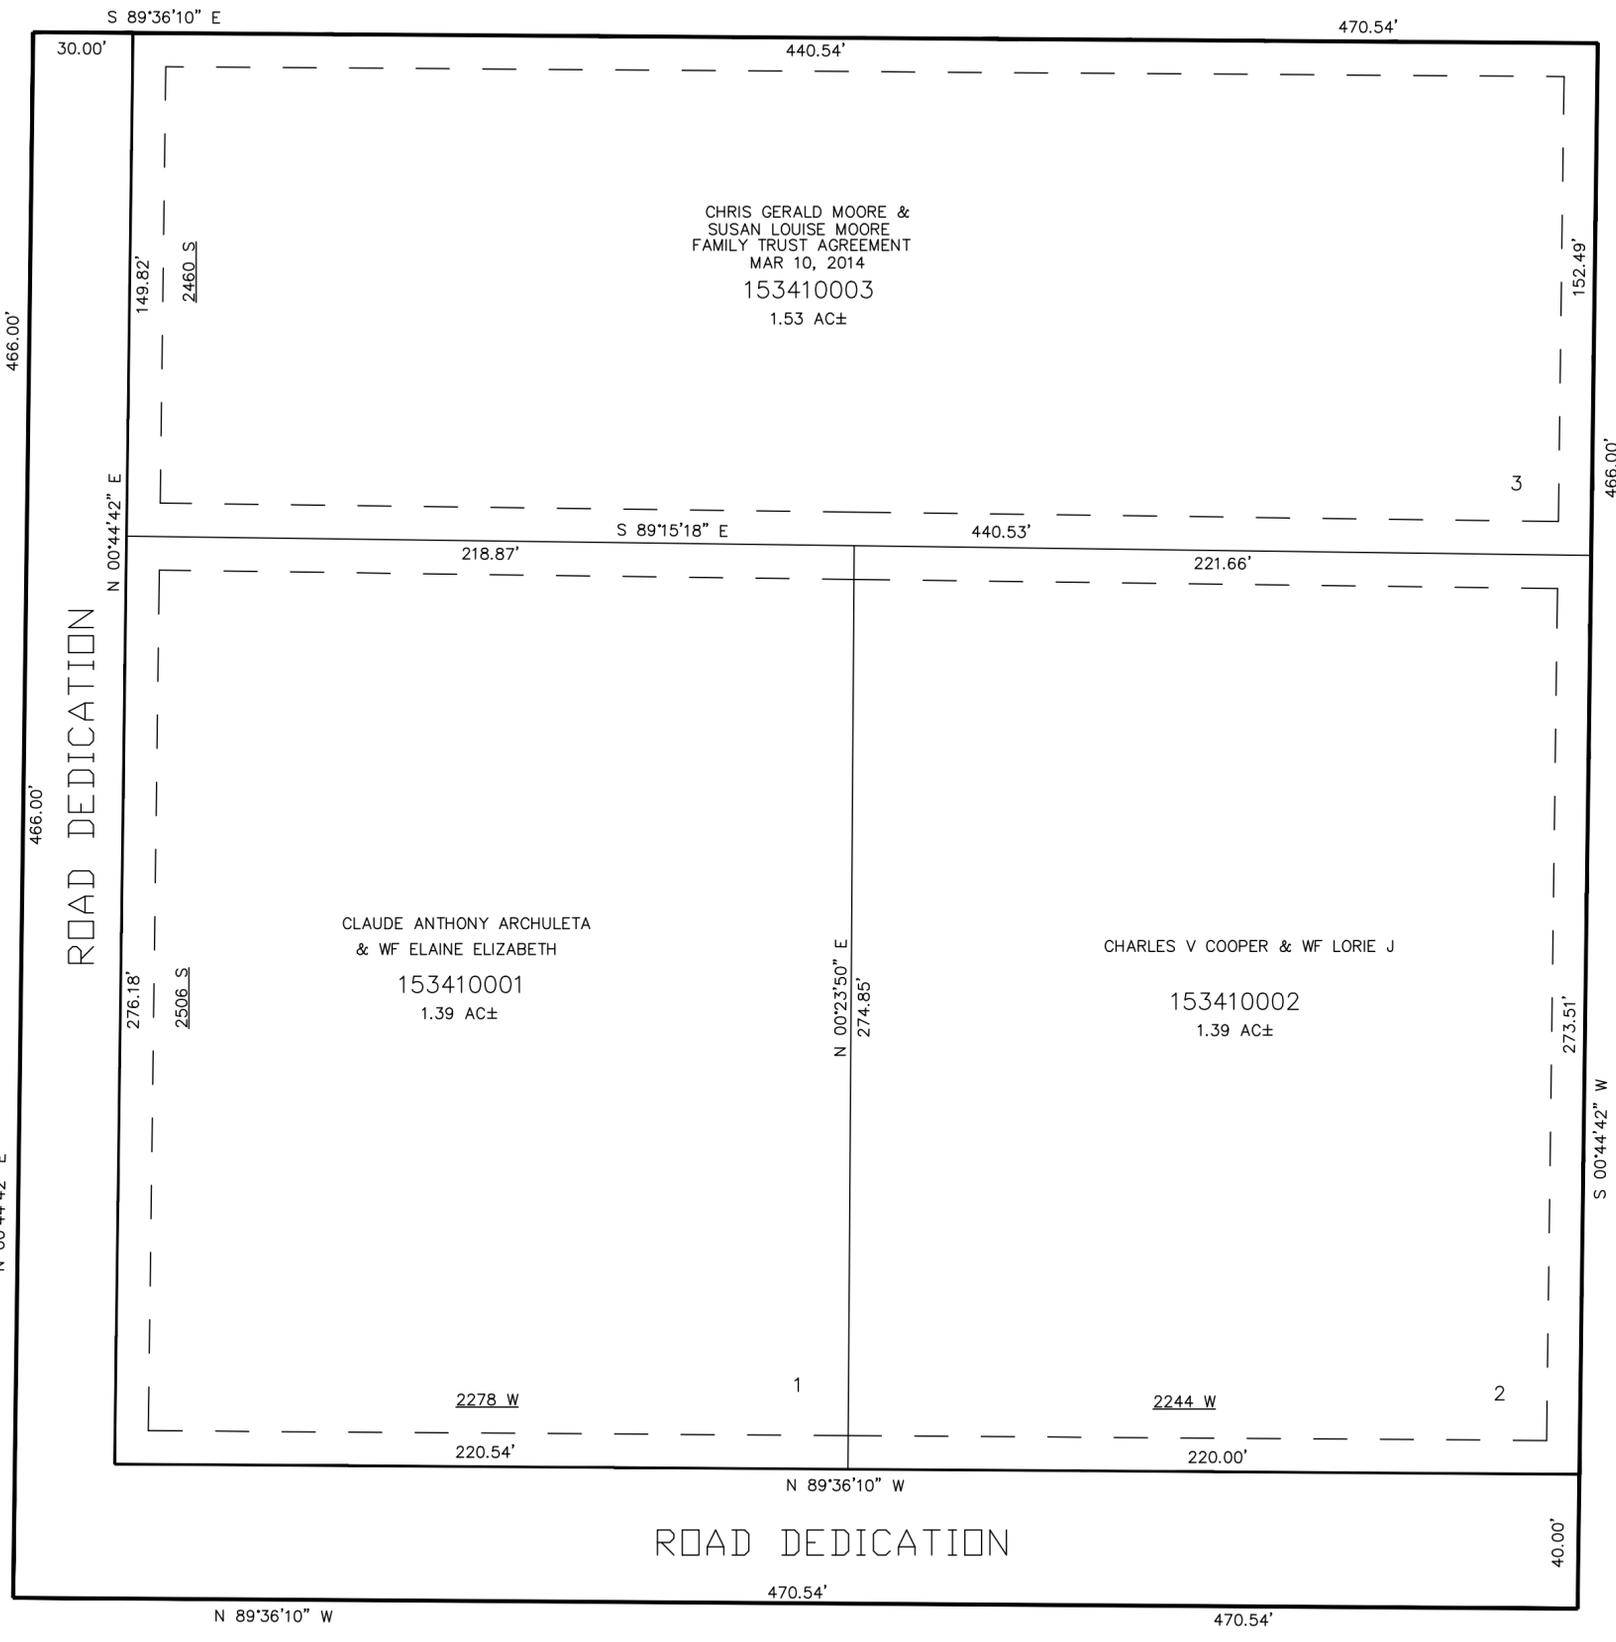

SEE PAGE 74  
2300 WEST STREET

SEE PAGE 72

2550 SOUTH STREET

10' UTILITY & DRAINAGE EASEMENTS EACH  
SIDE OF PROPERTY LINES AS INDICATED  
BY DASHED LINES EXCEPT AS OTHERWISE  
SHOWN.

FOR COMPLETE ENG DATA SEE  
ORIGINAL DEDICATION PLAT IN  
BOOK 57, PAGE 50 OF RECORDS.

SEE PAGE 94